



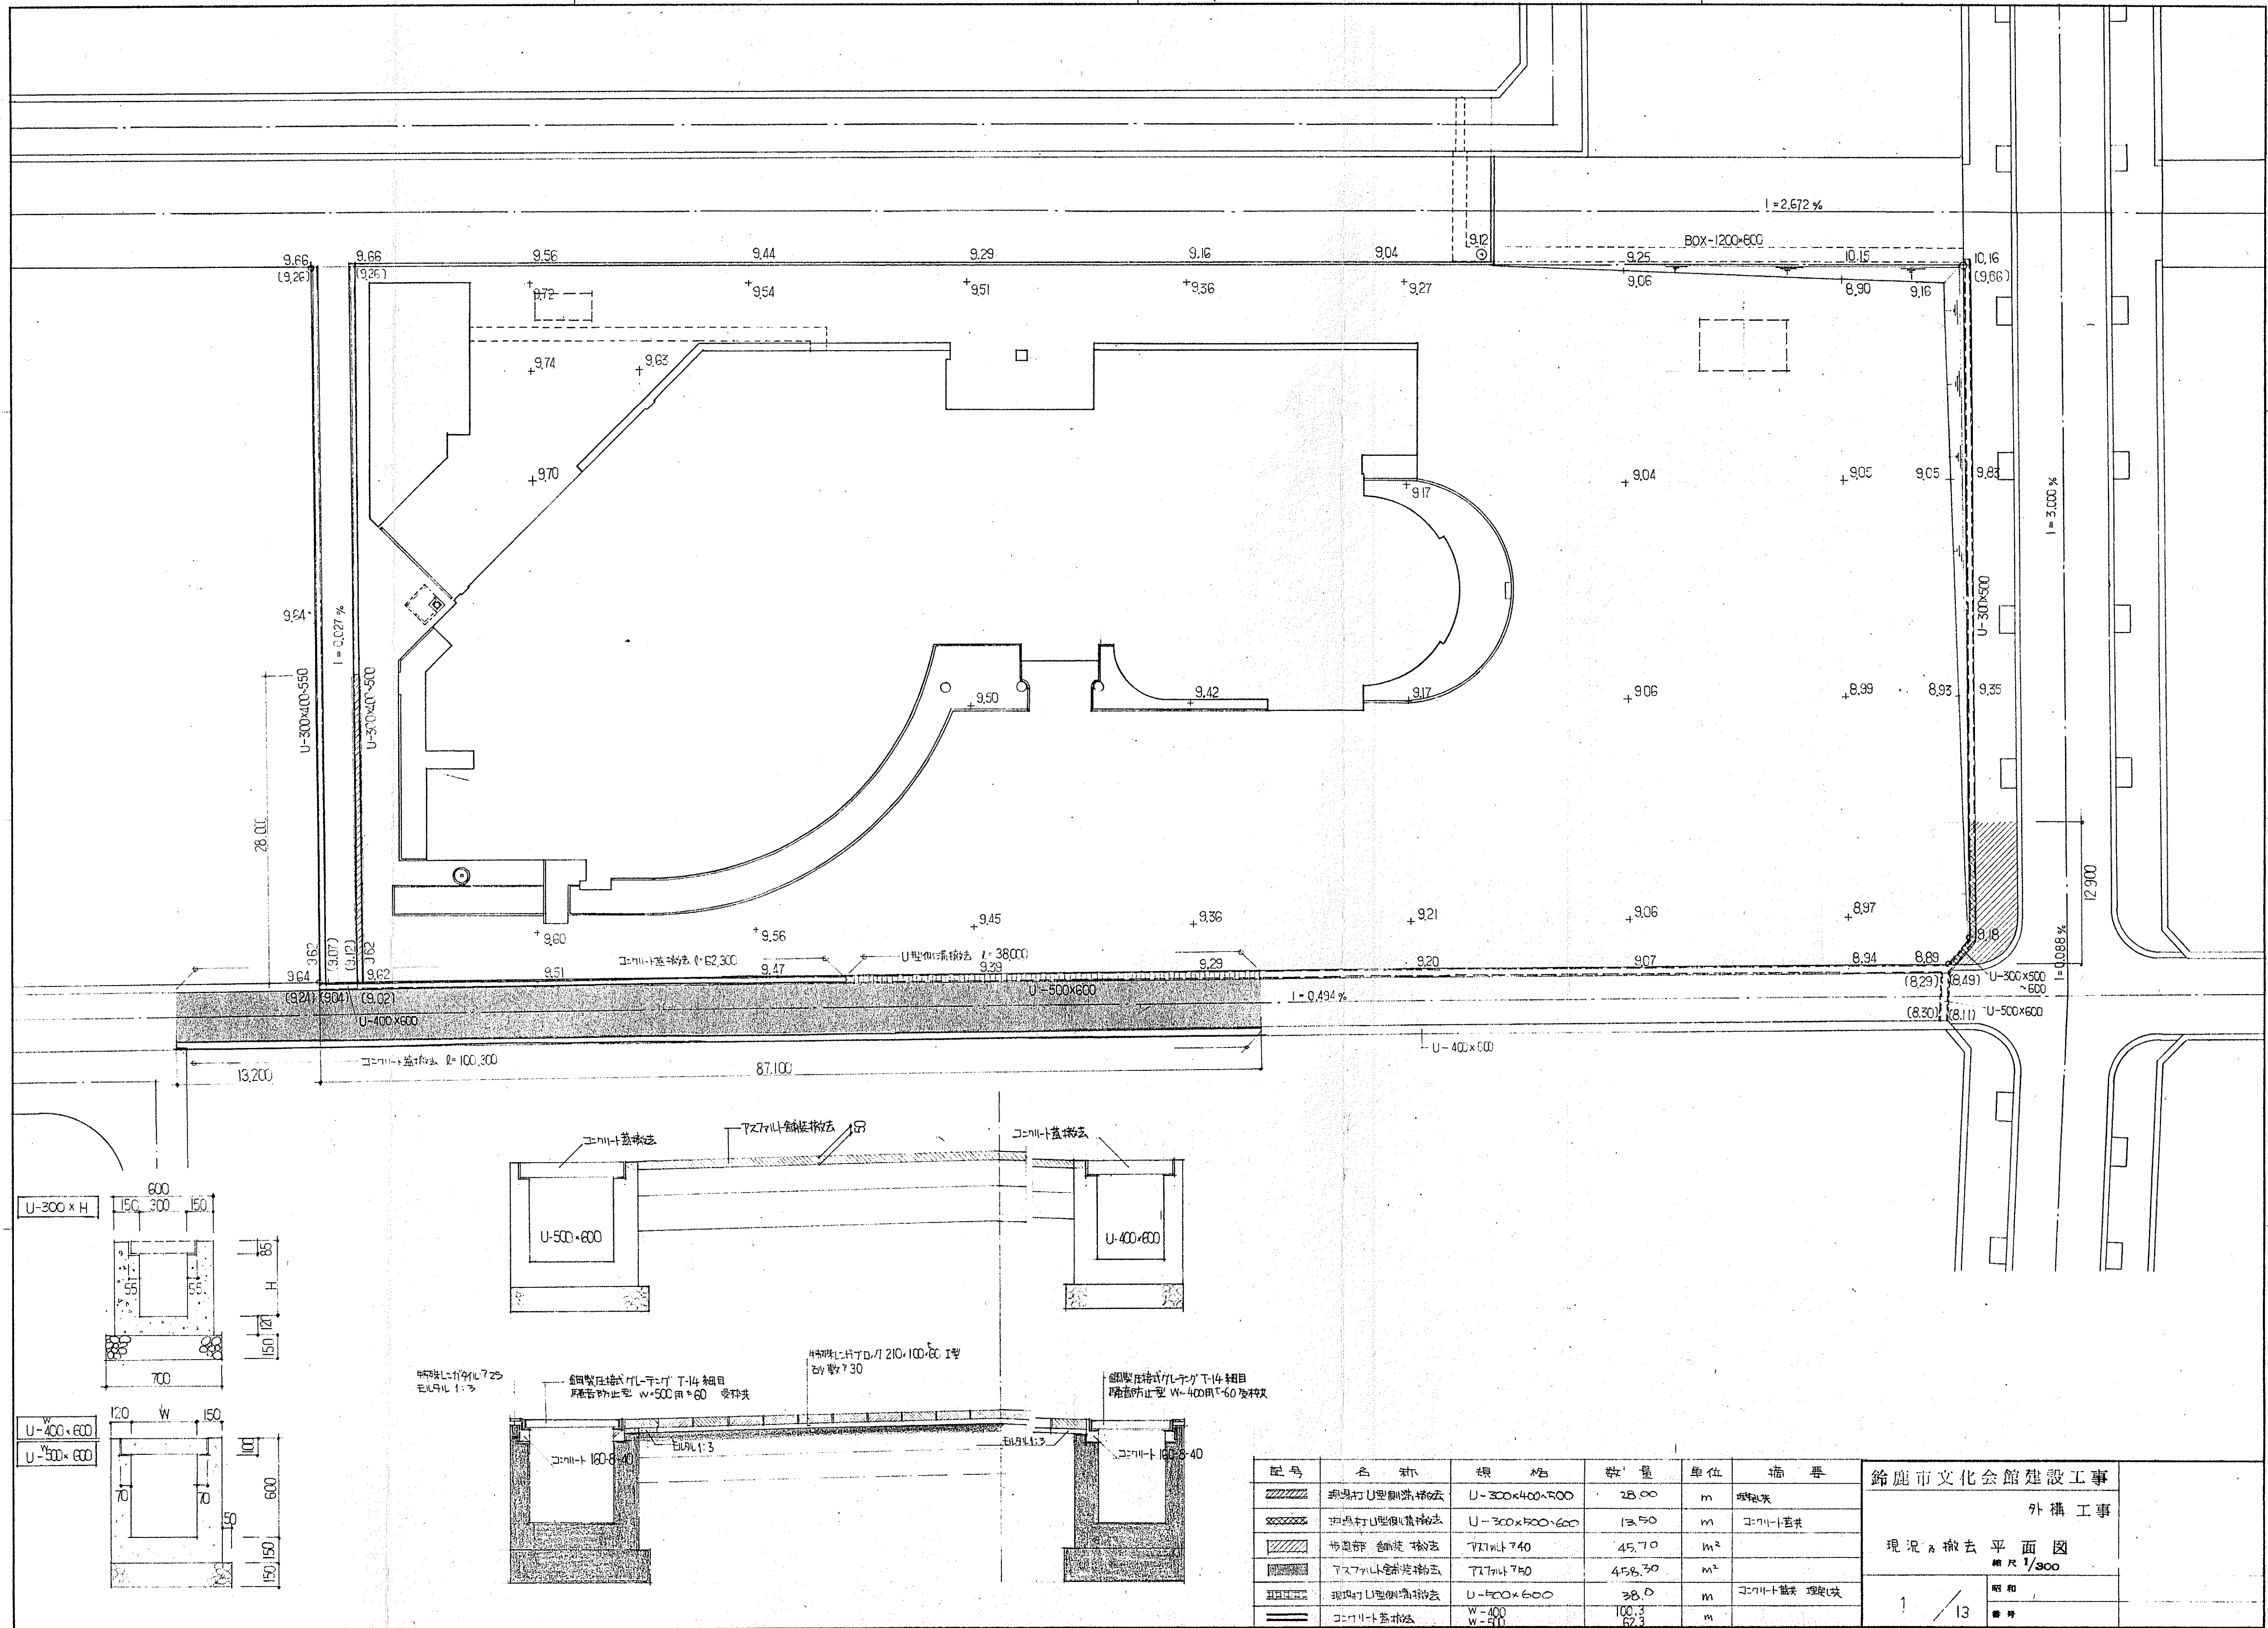

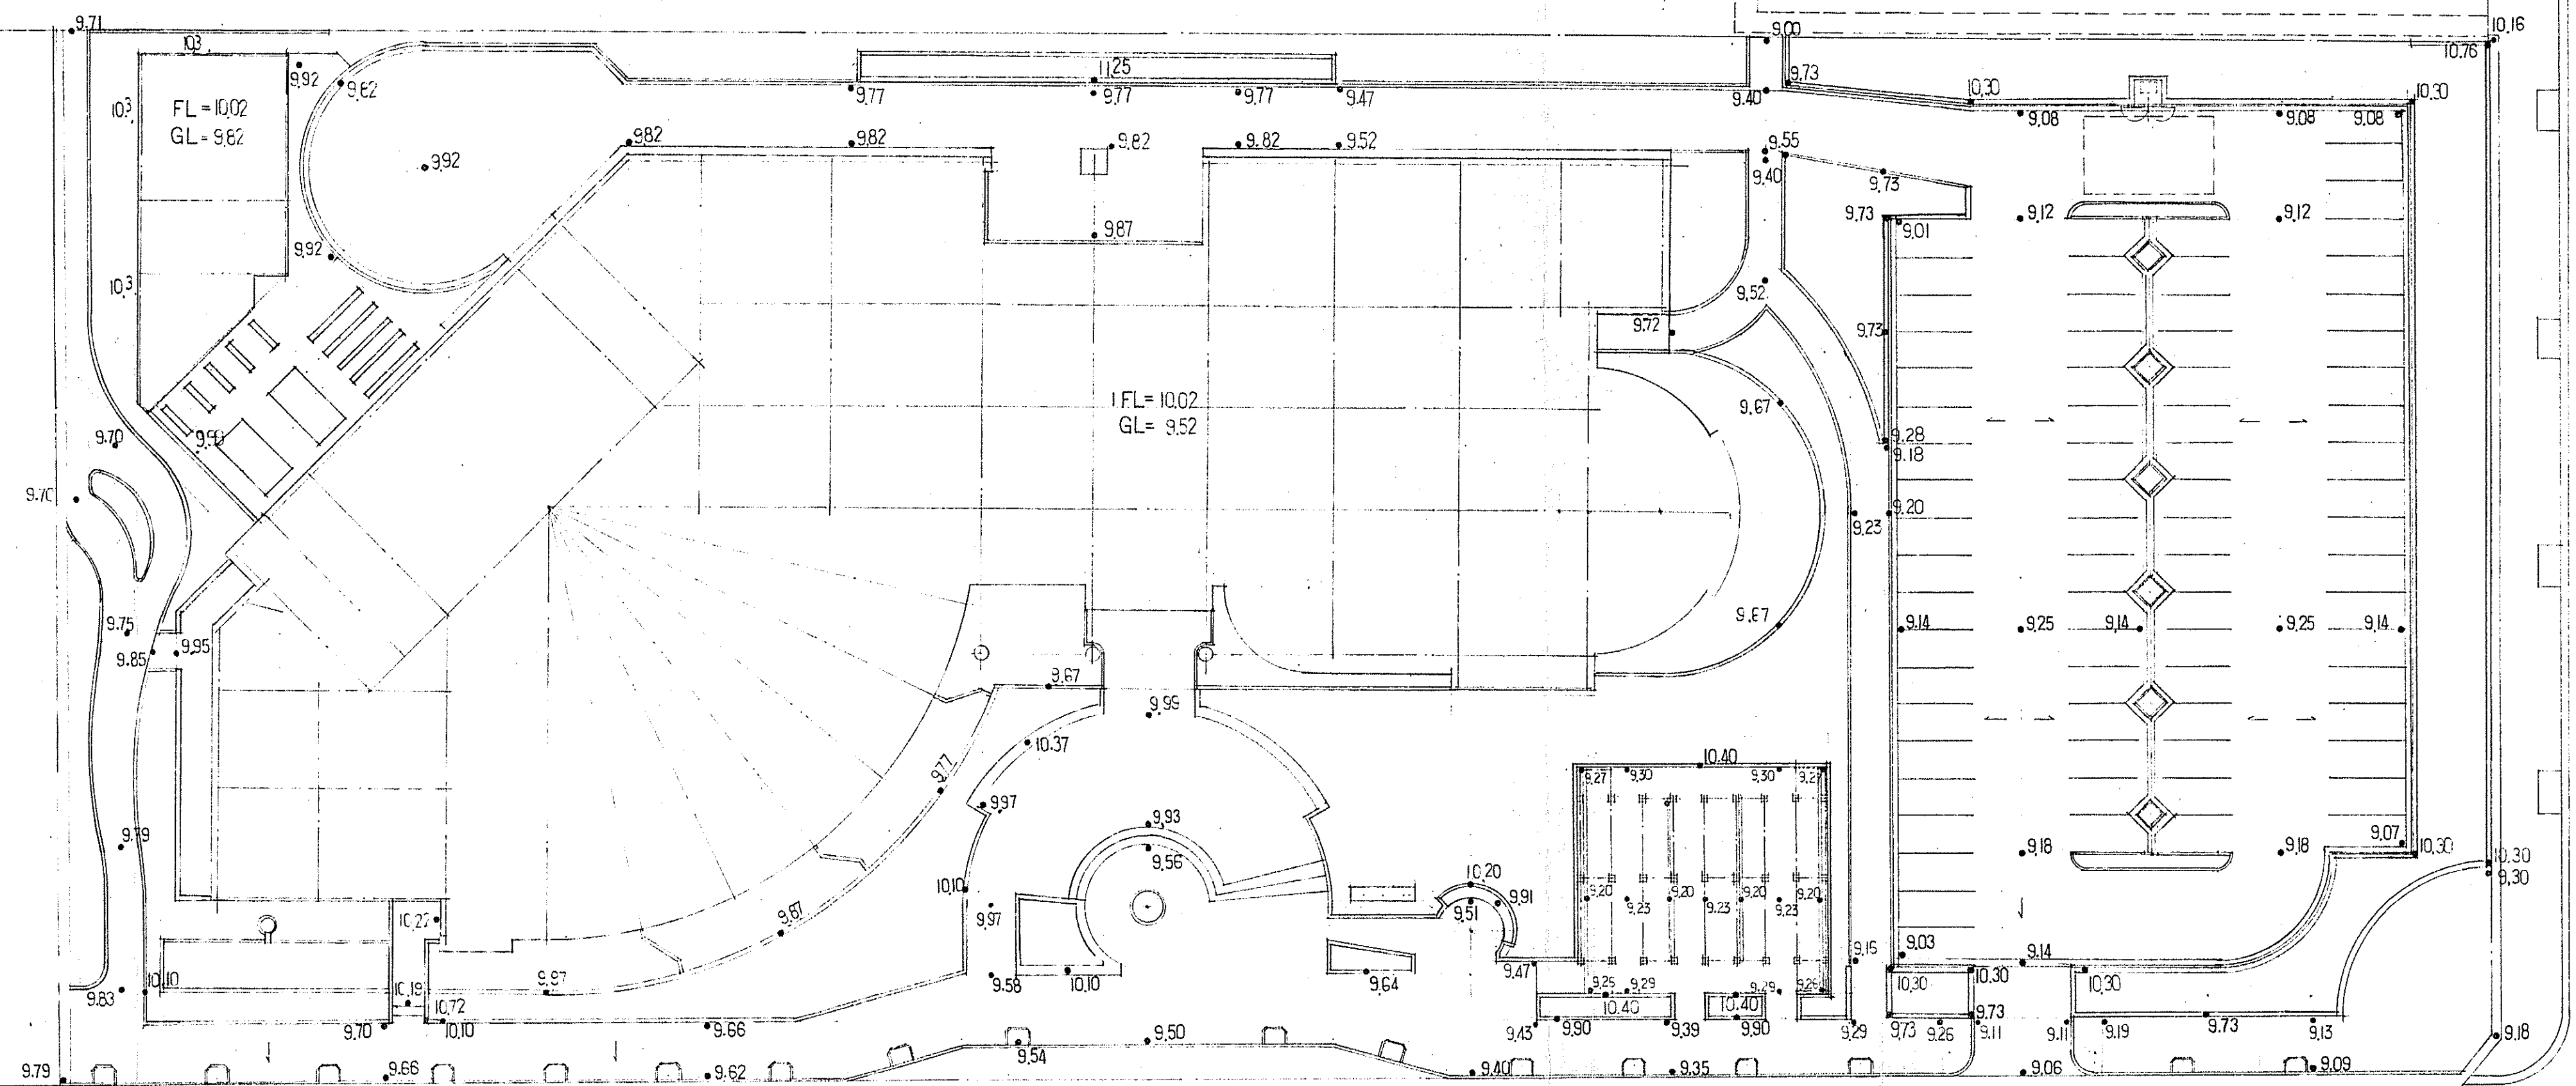




鈴鹿市文化会館建設工事












外構工事

計画レベル平面図
縮尺 1/300


2 / 13




昭和
番号




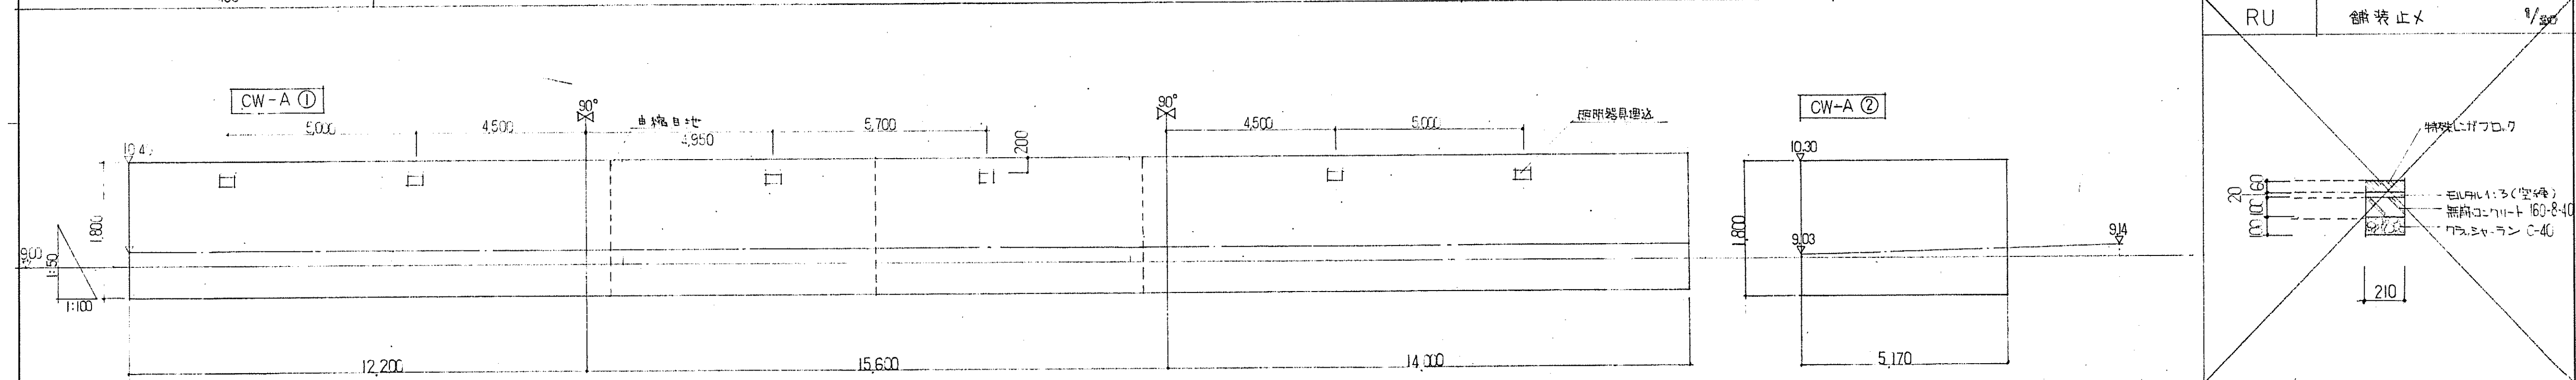
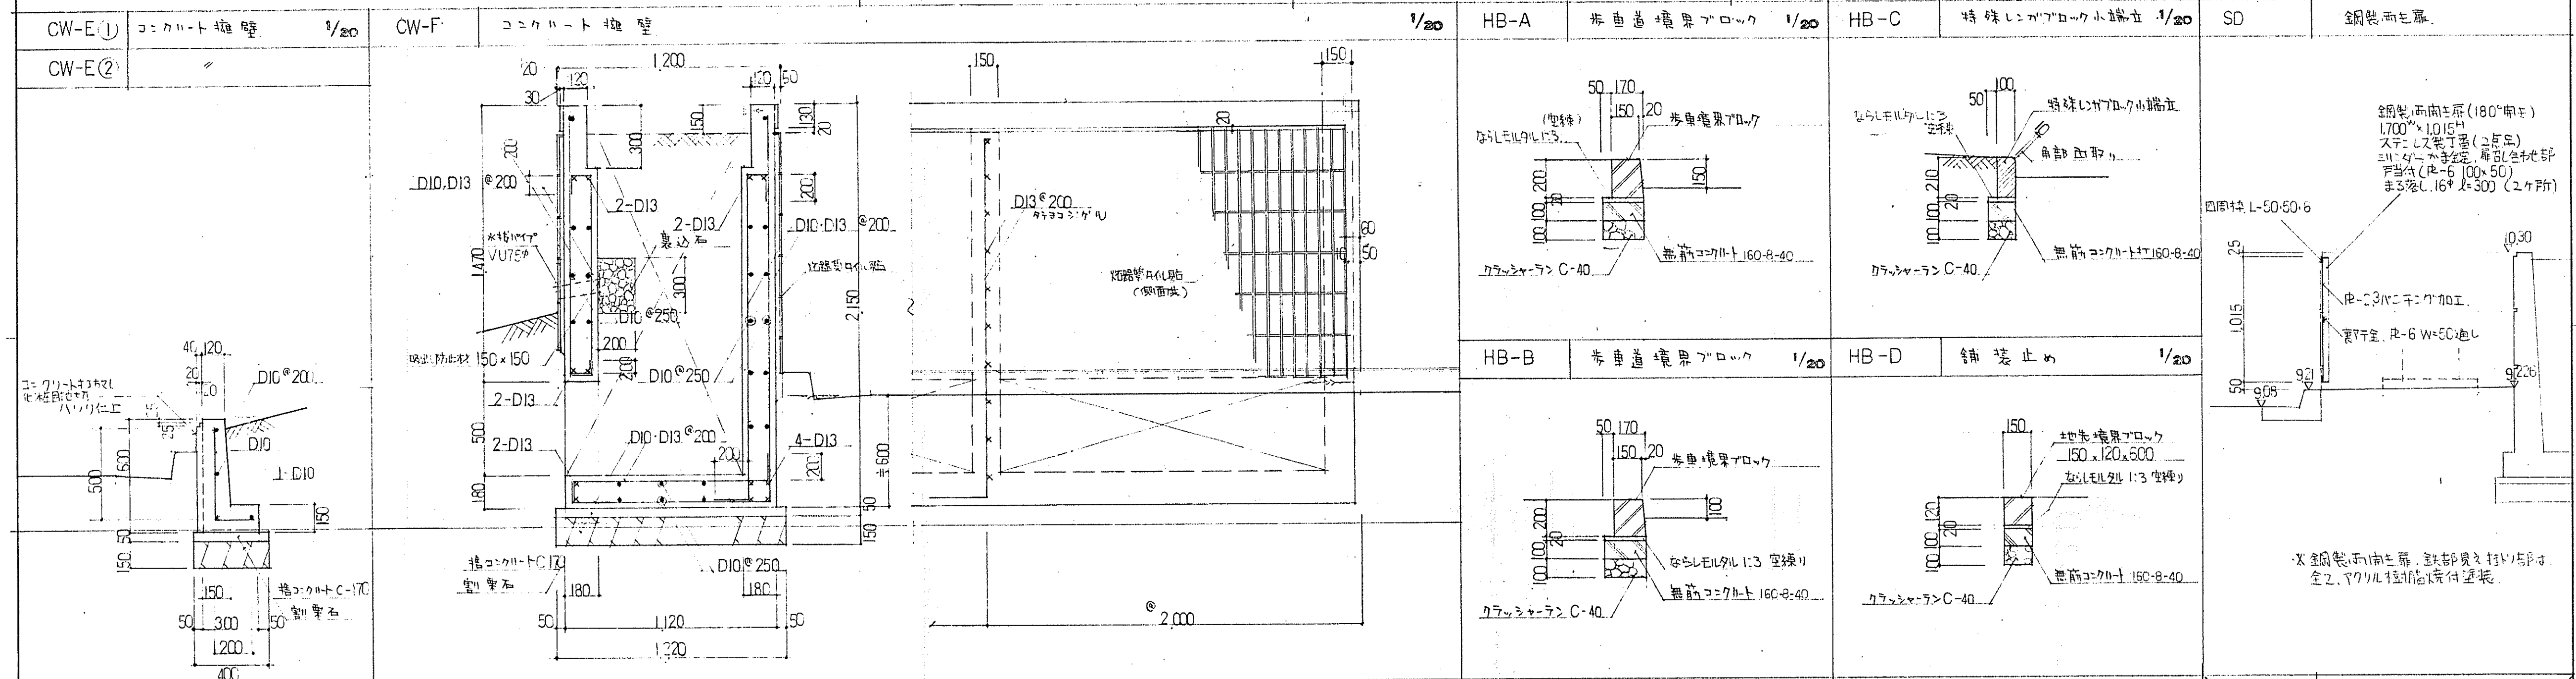
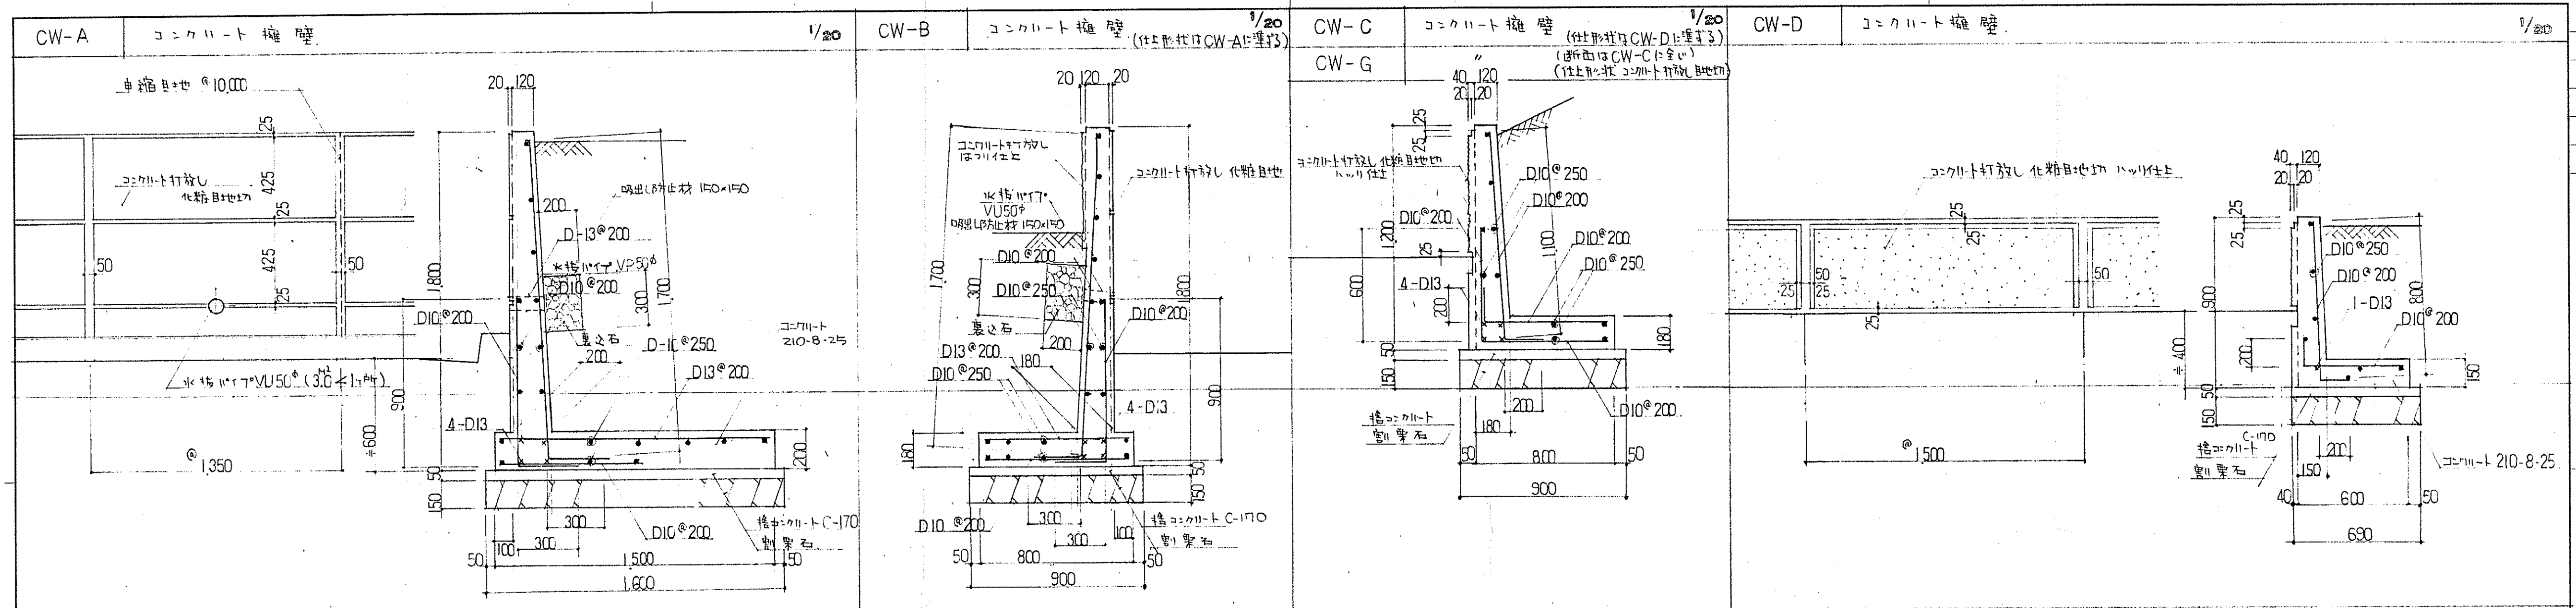


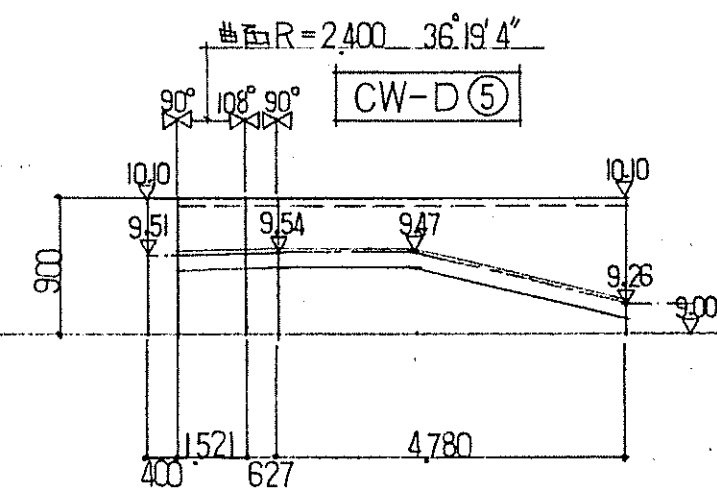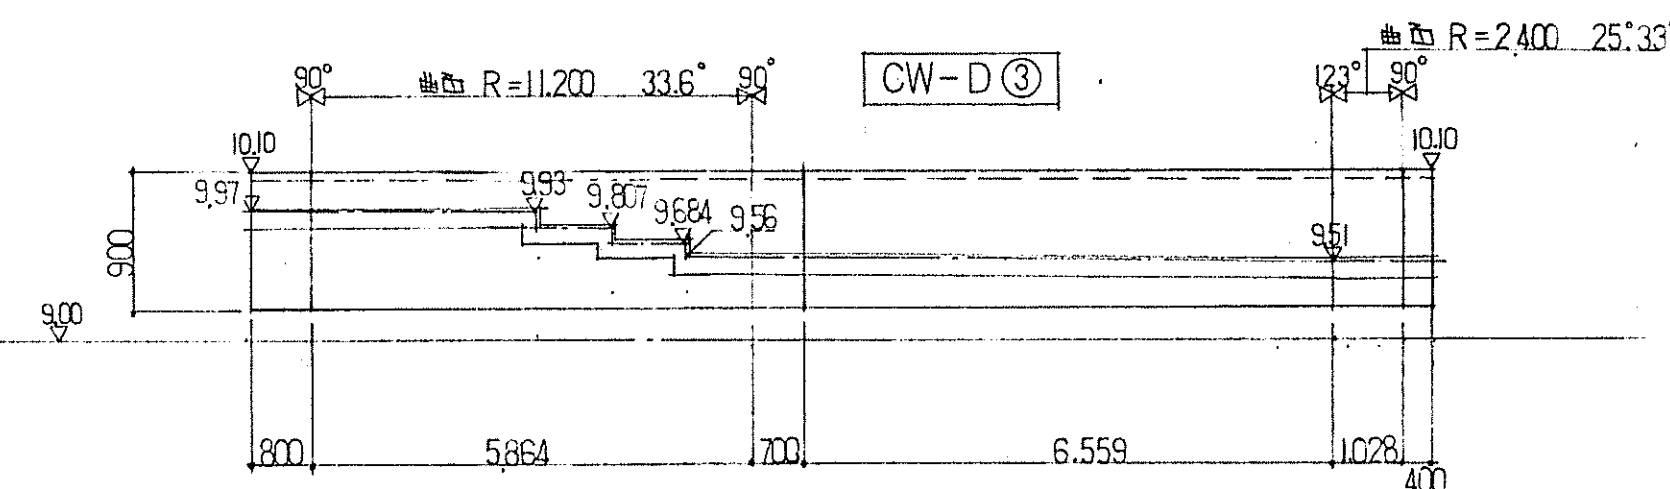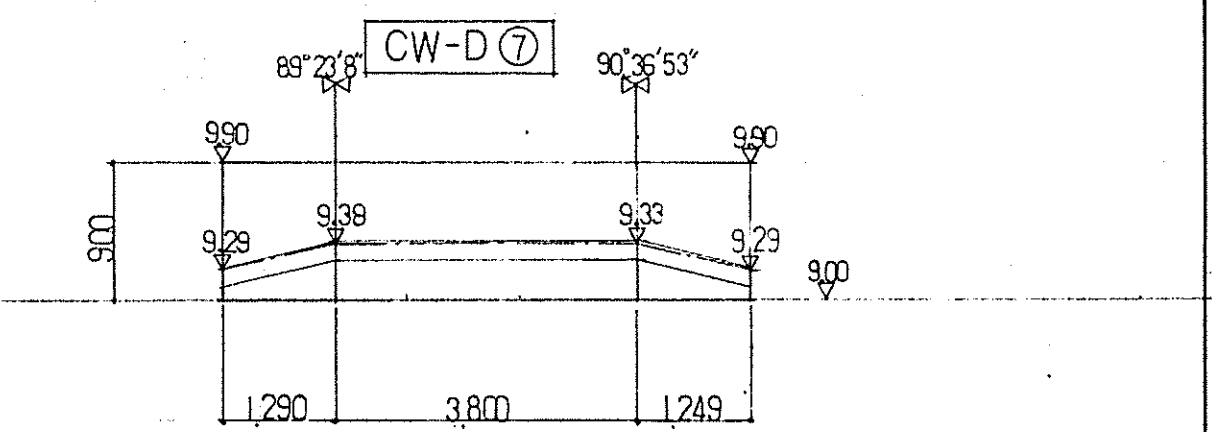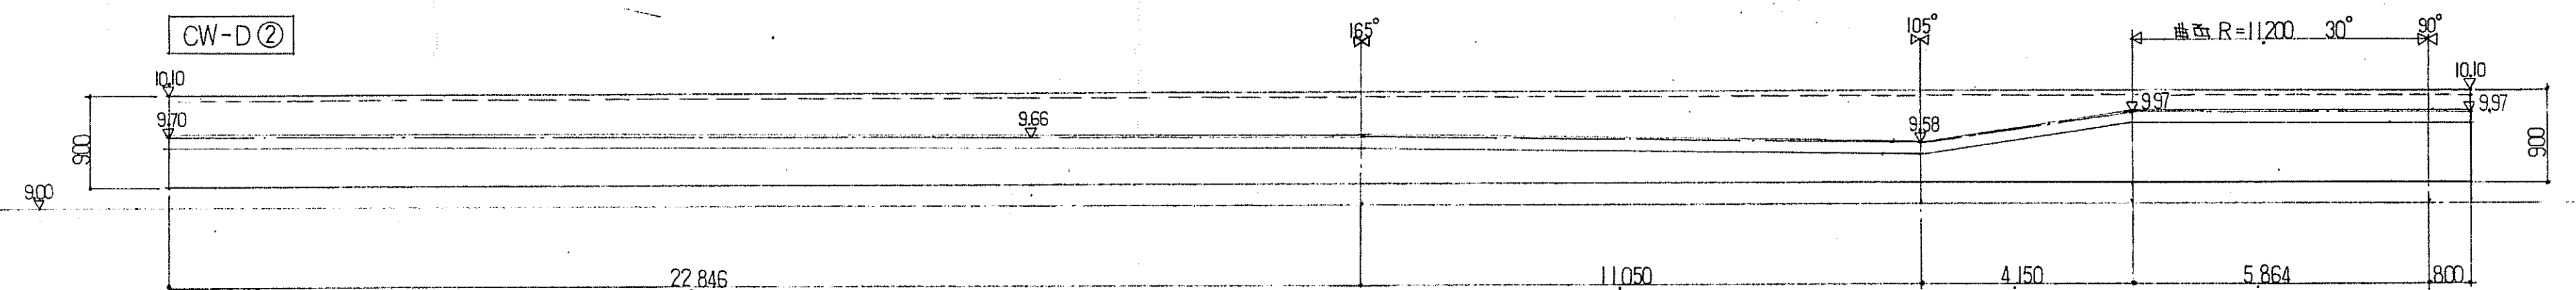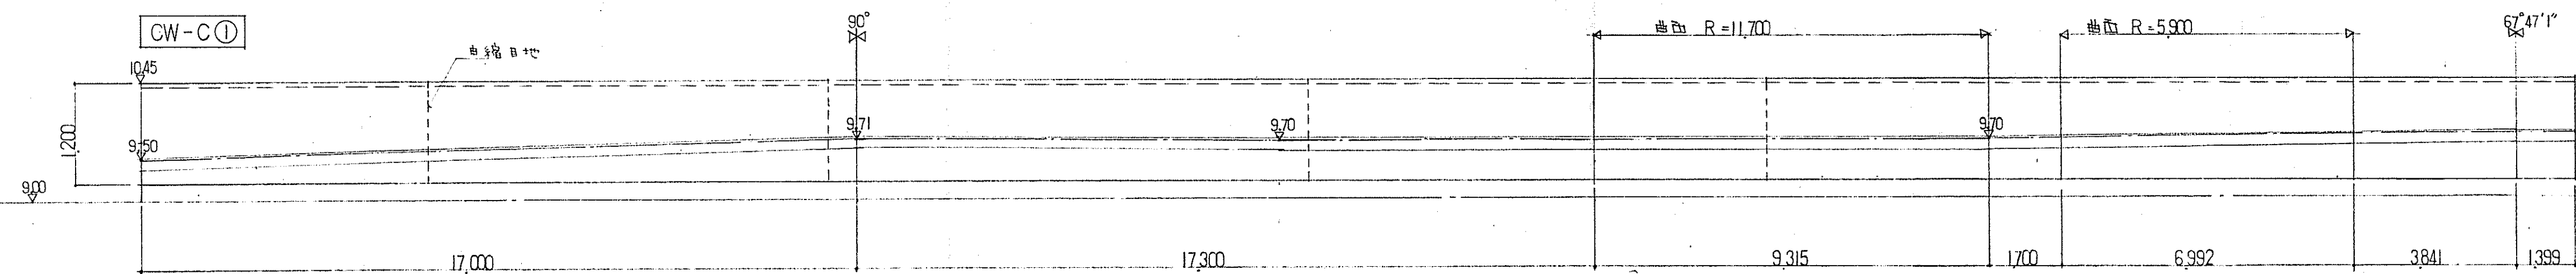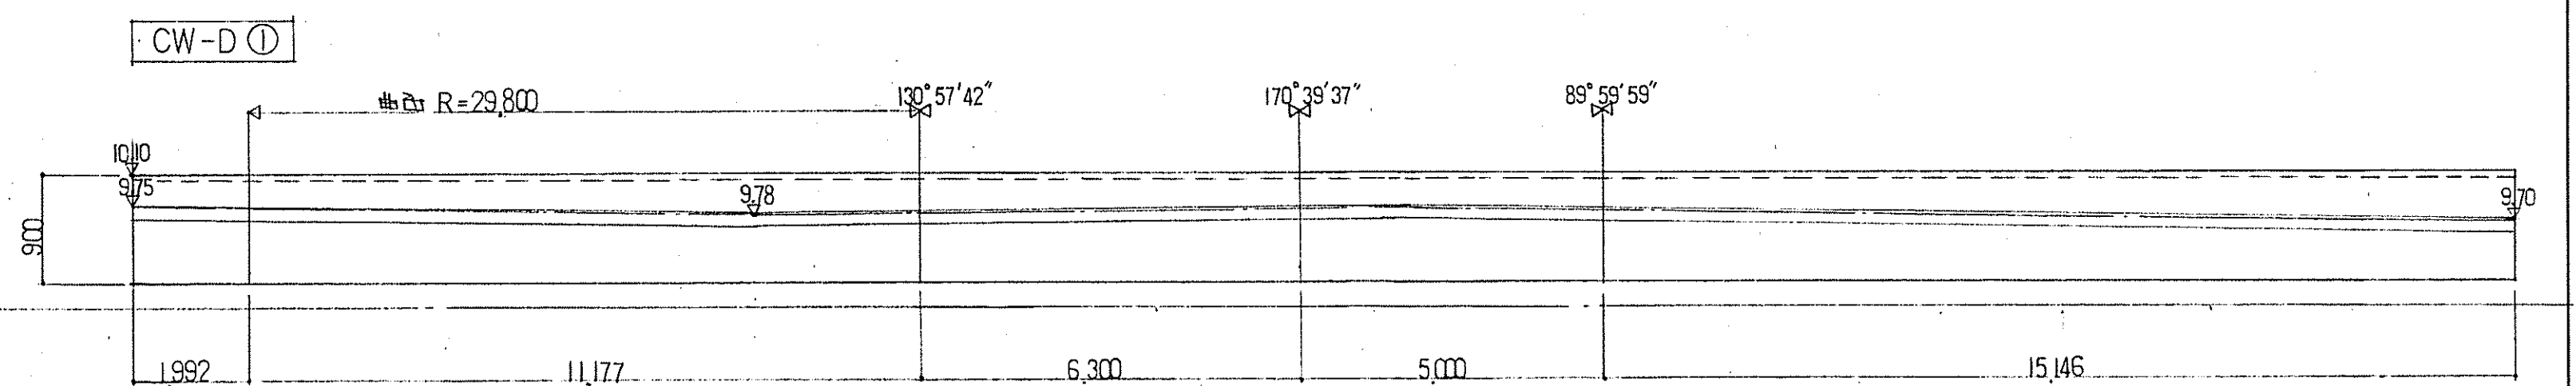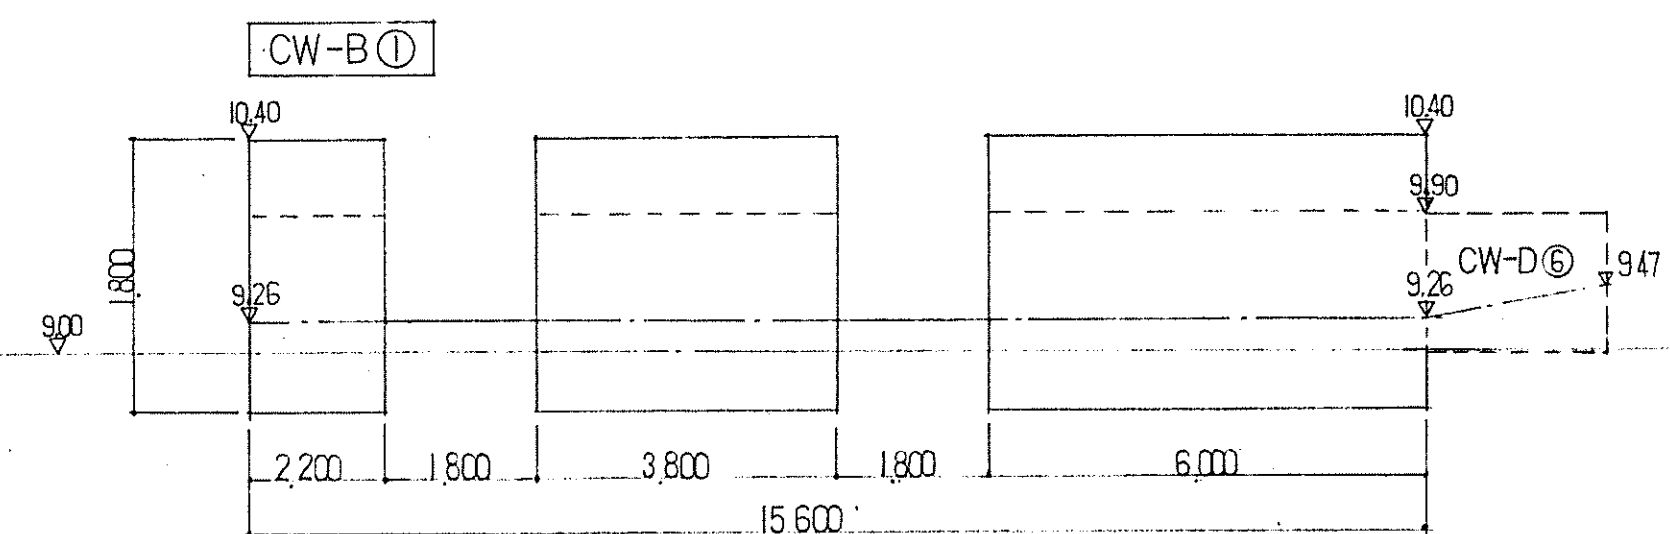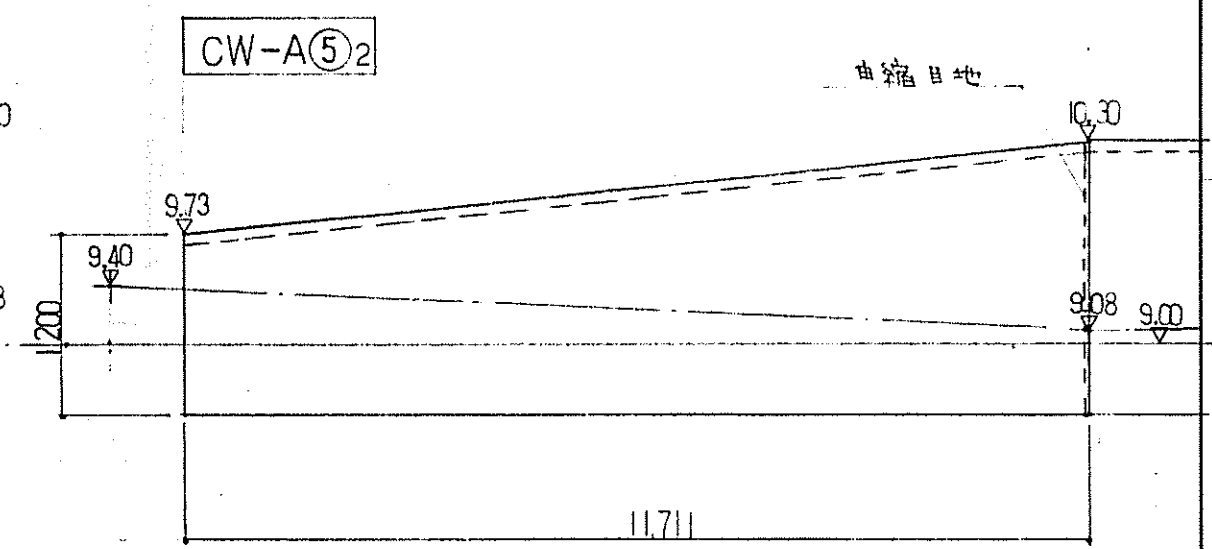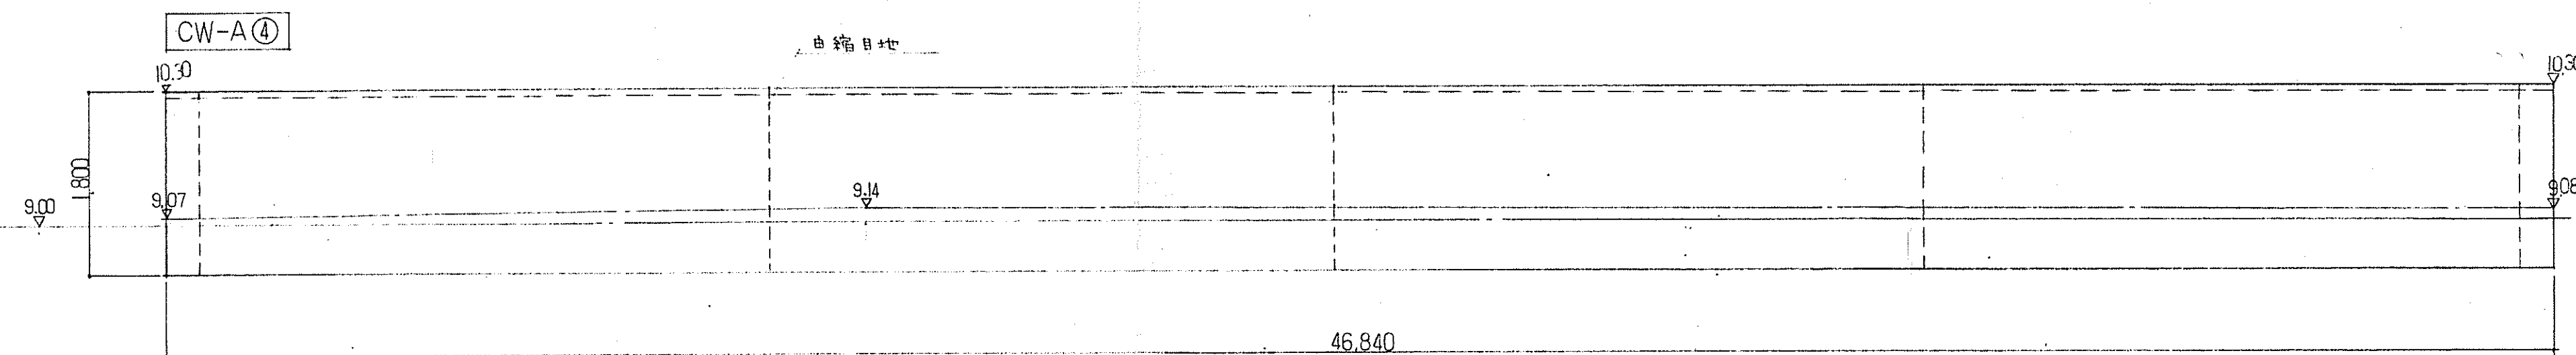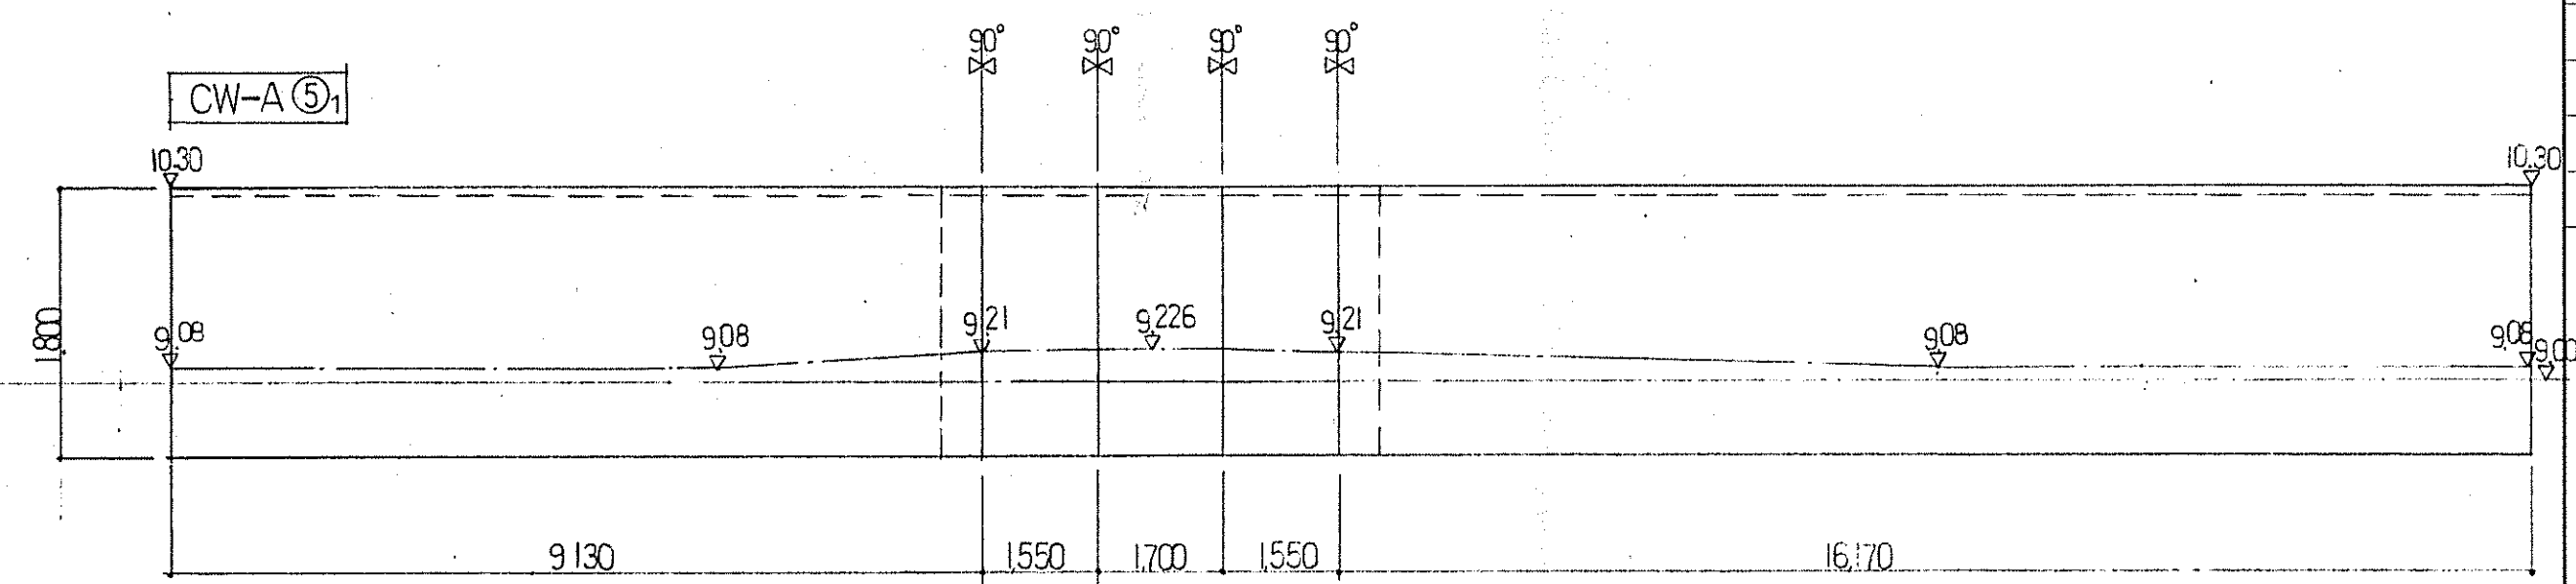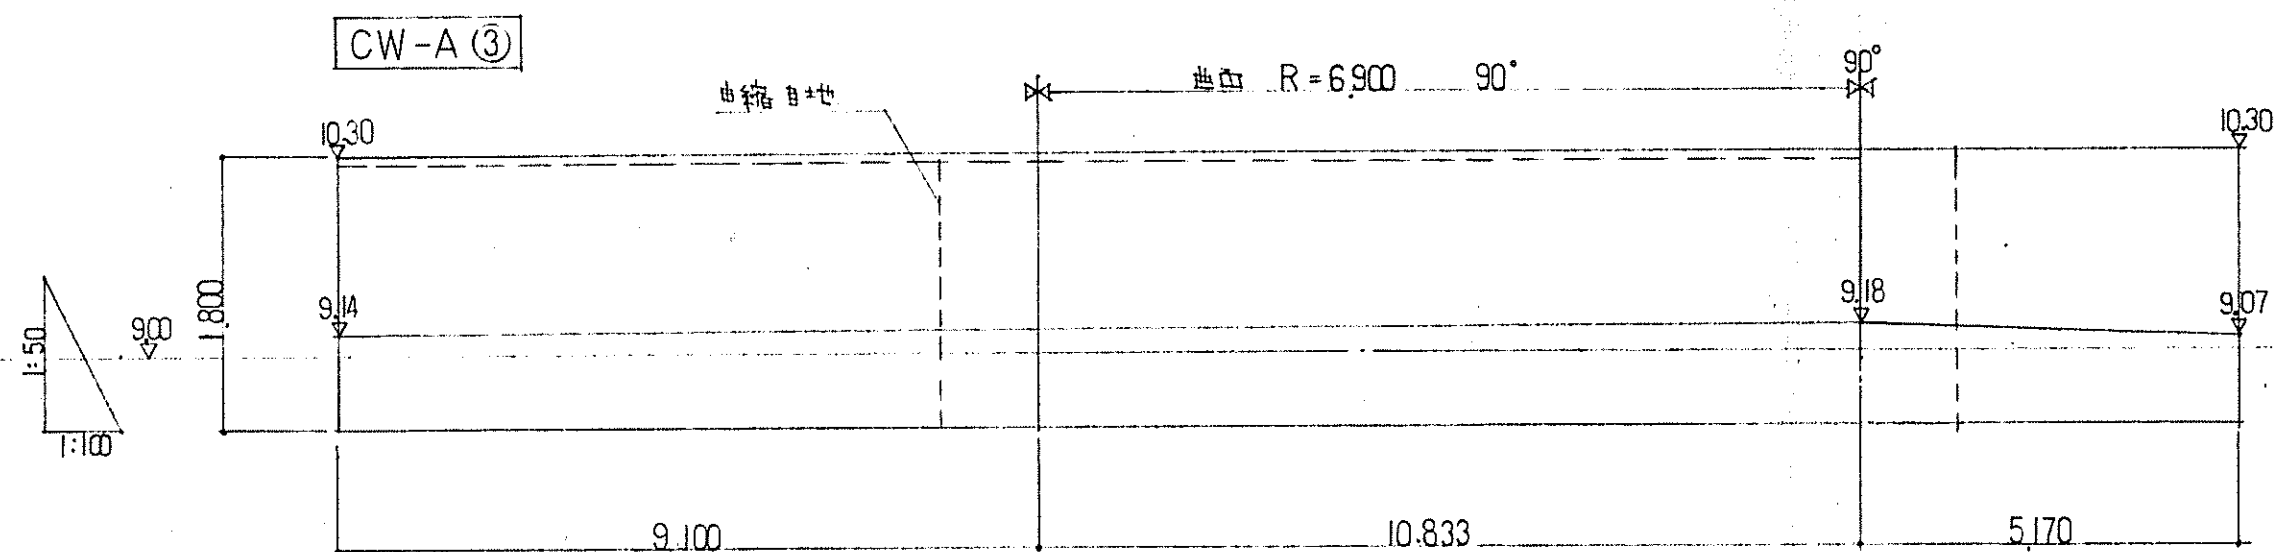


鈴鹿市文化会館建設工事	
外構工事	
外構詳細図 ②	
縮尺 1/100, 1/50	
6 / 13	昭和 年月

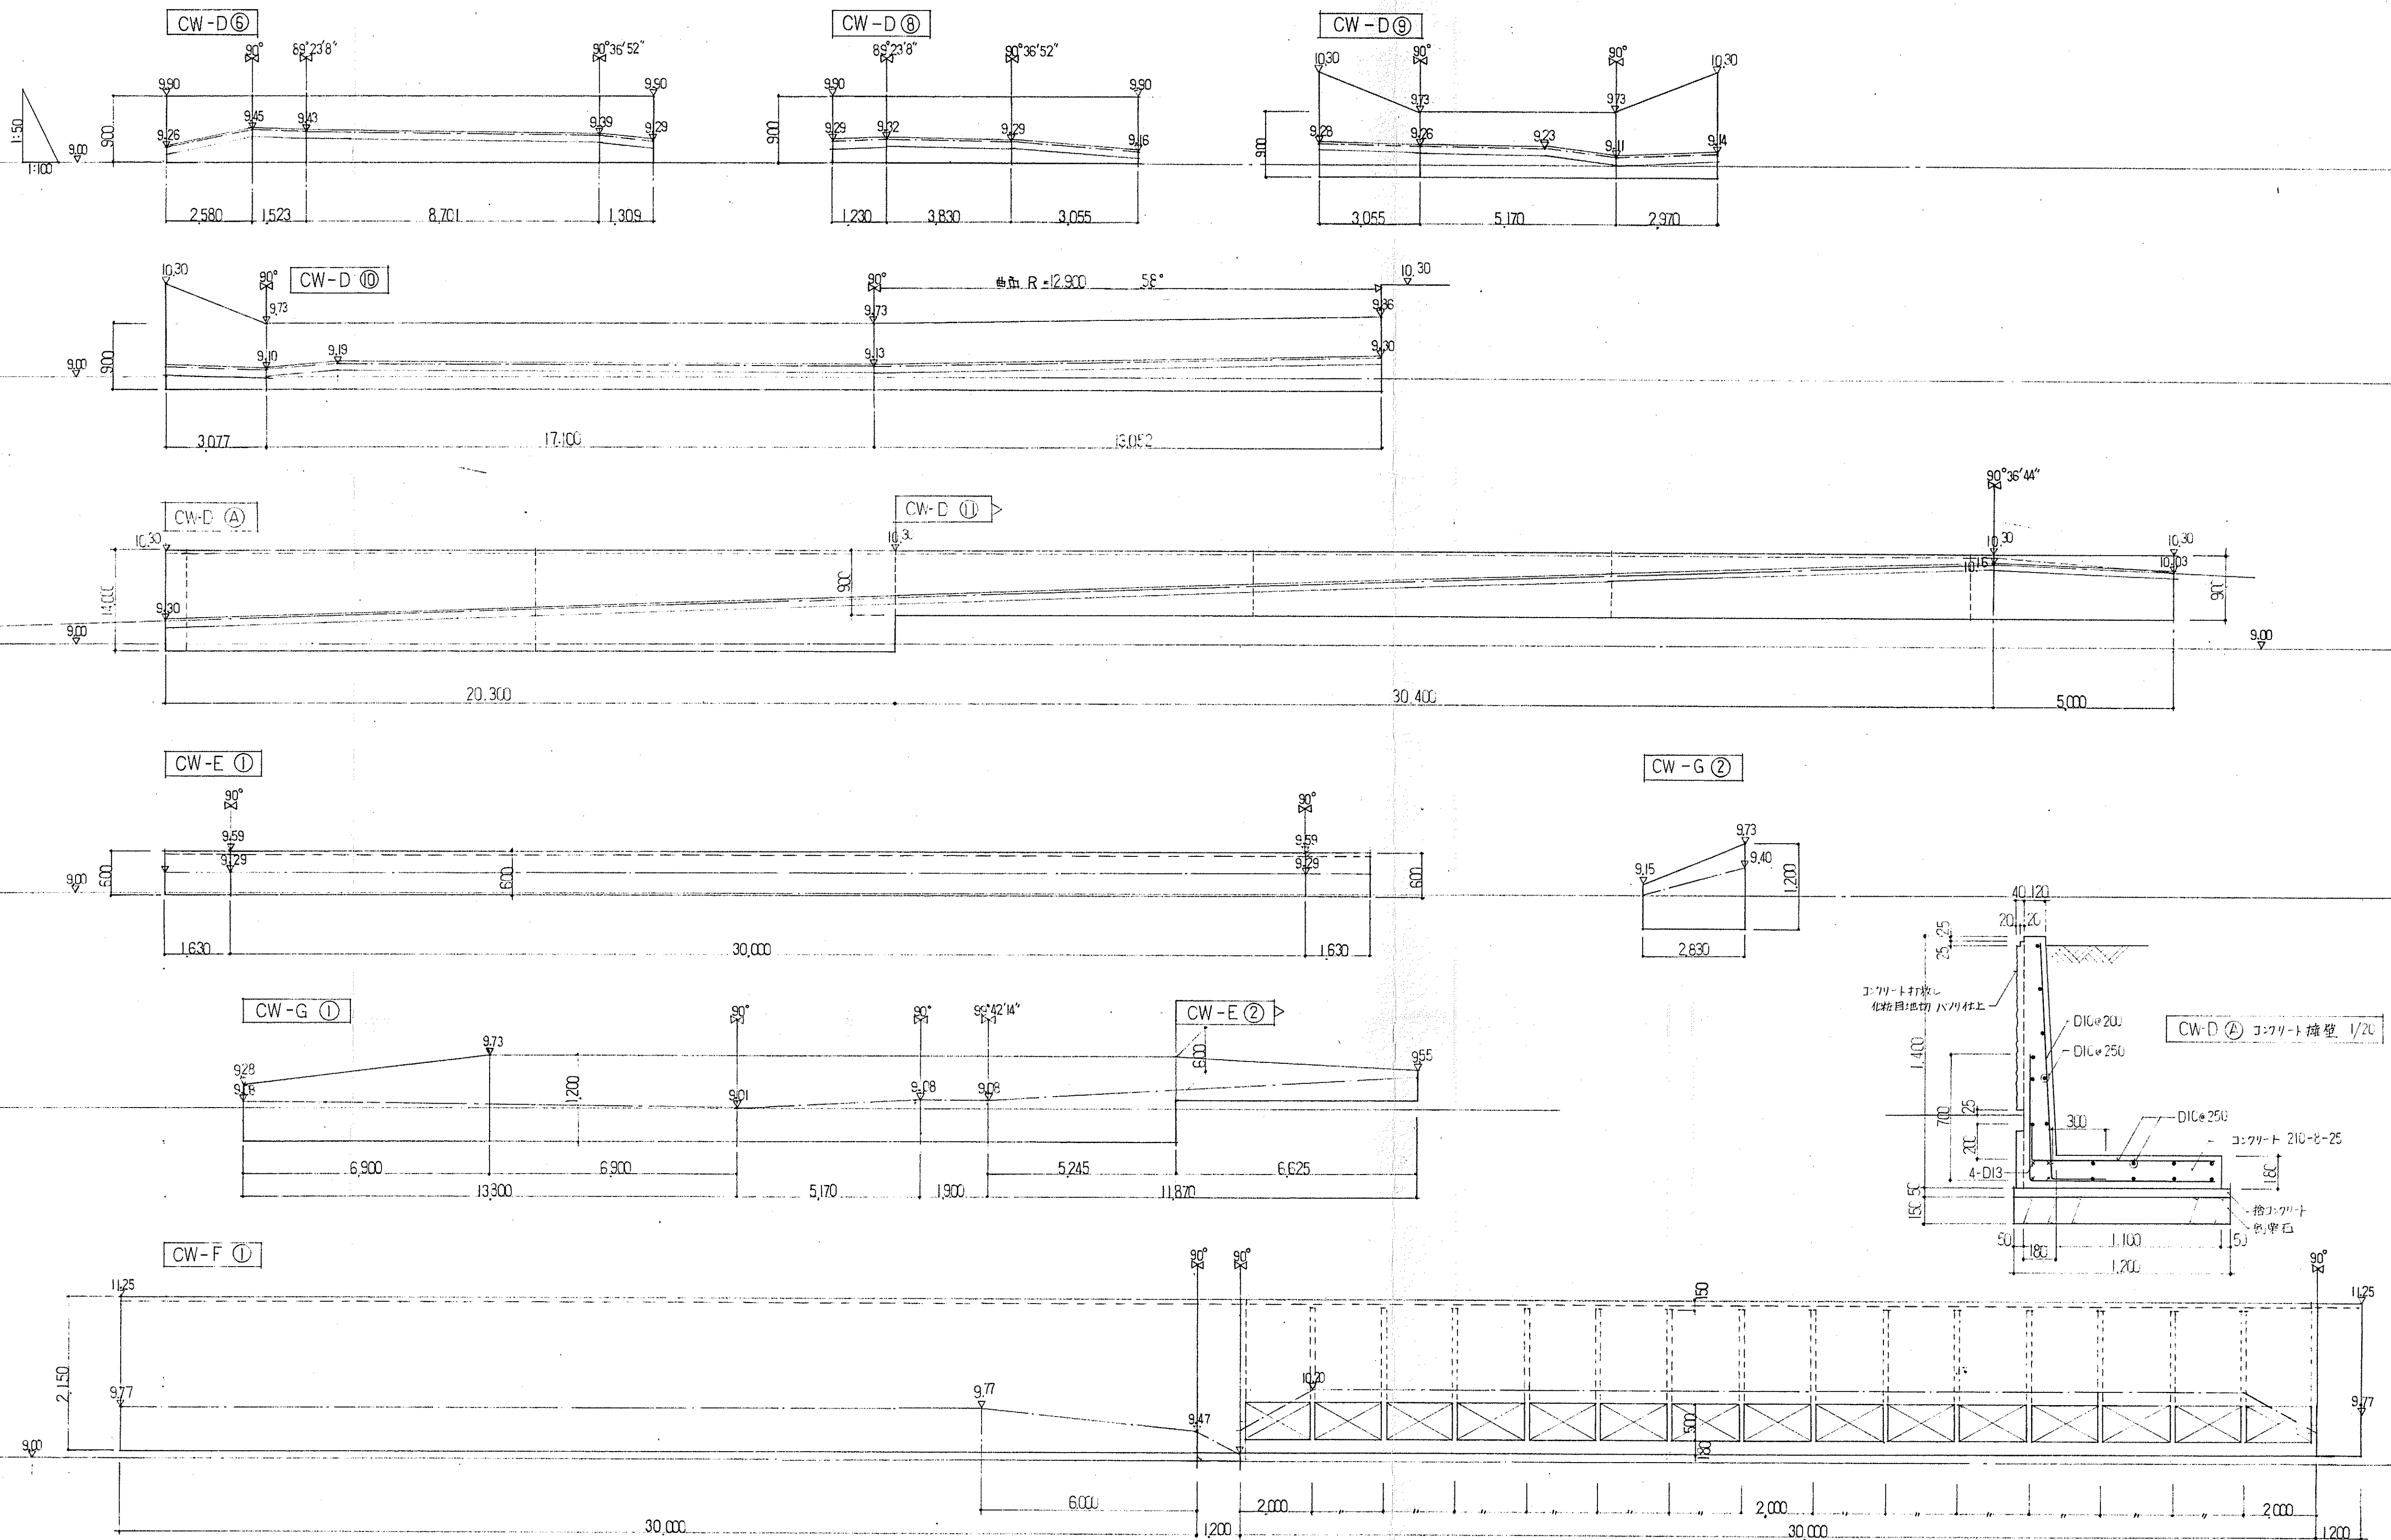

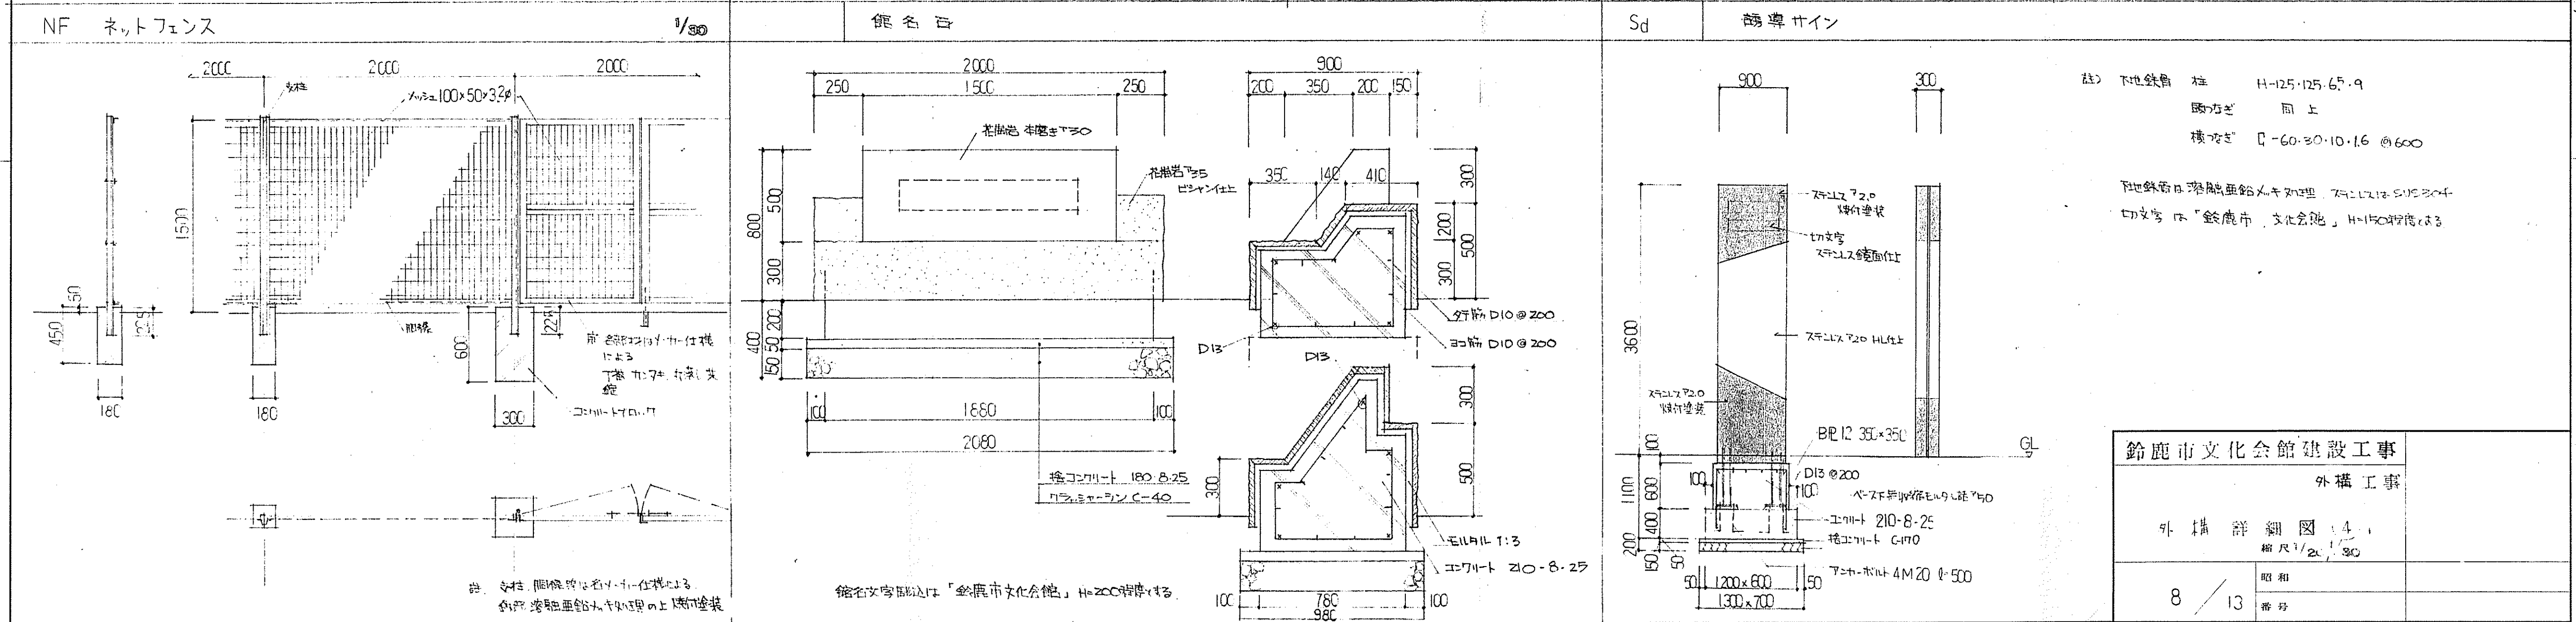
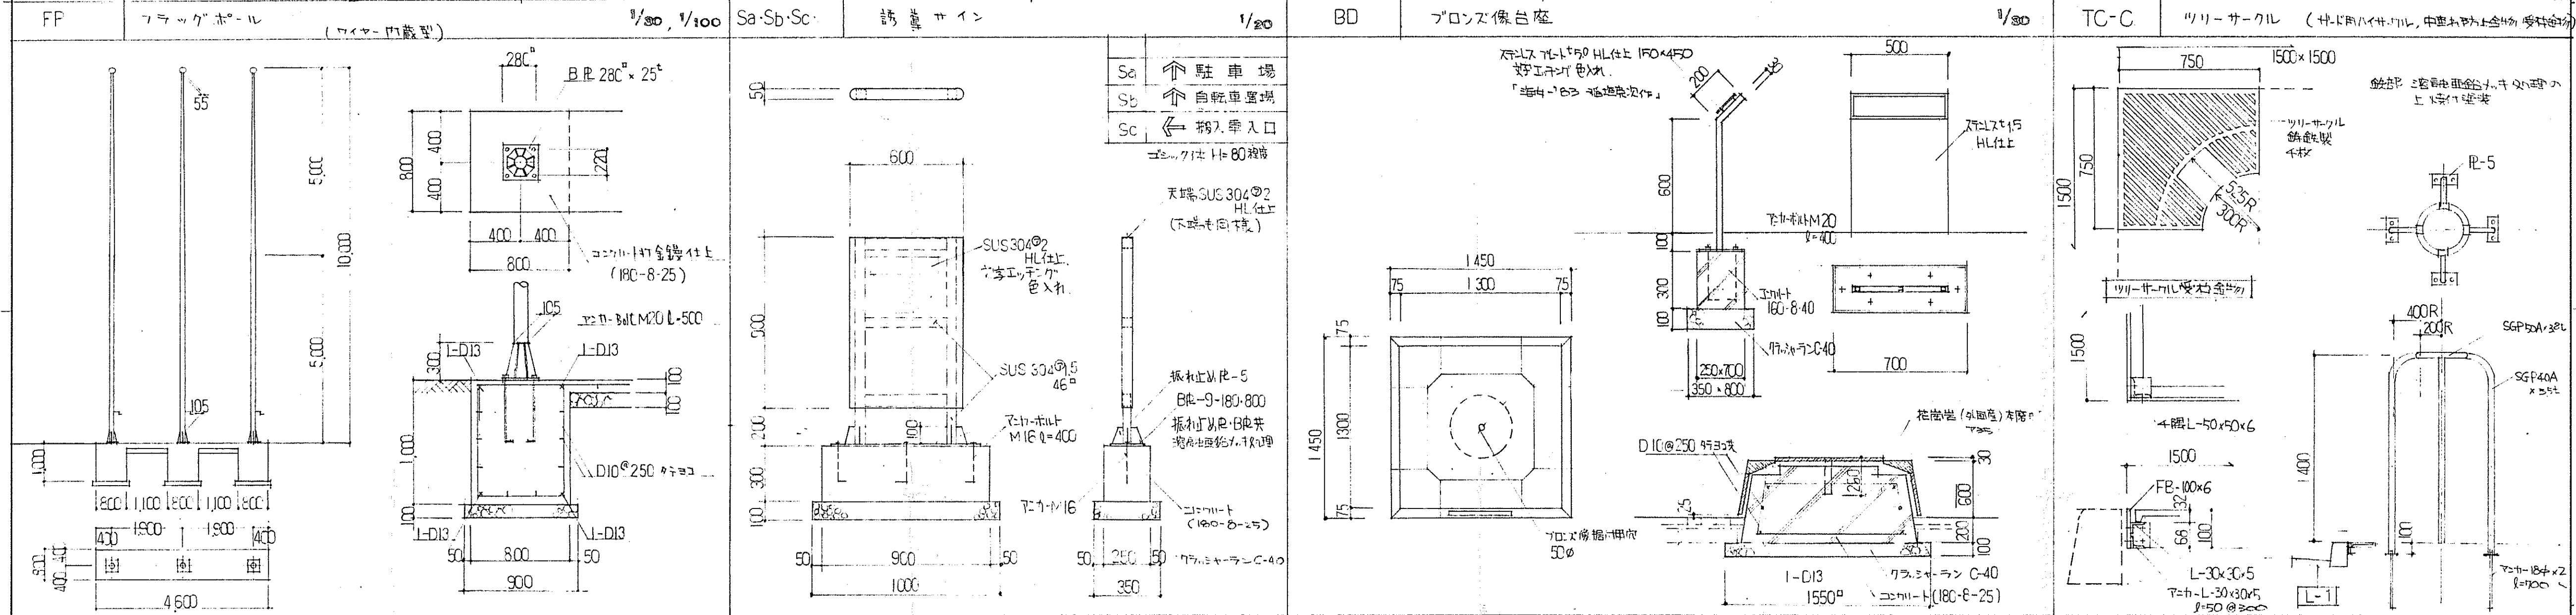
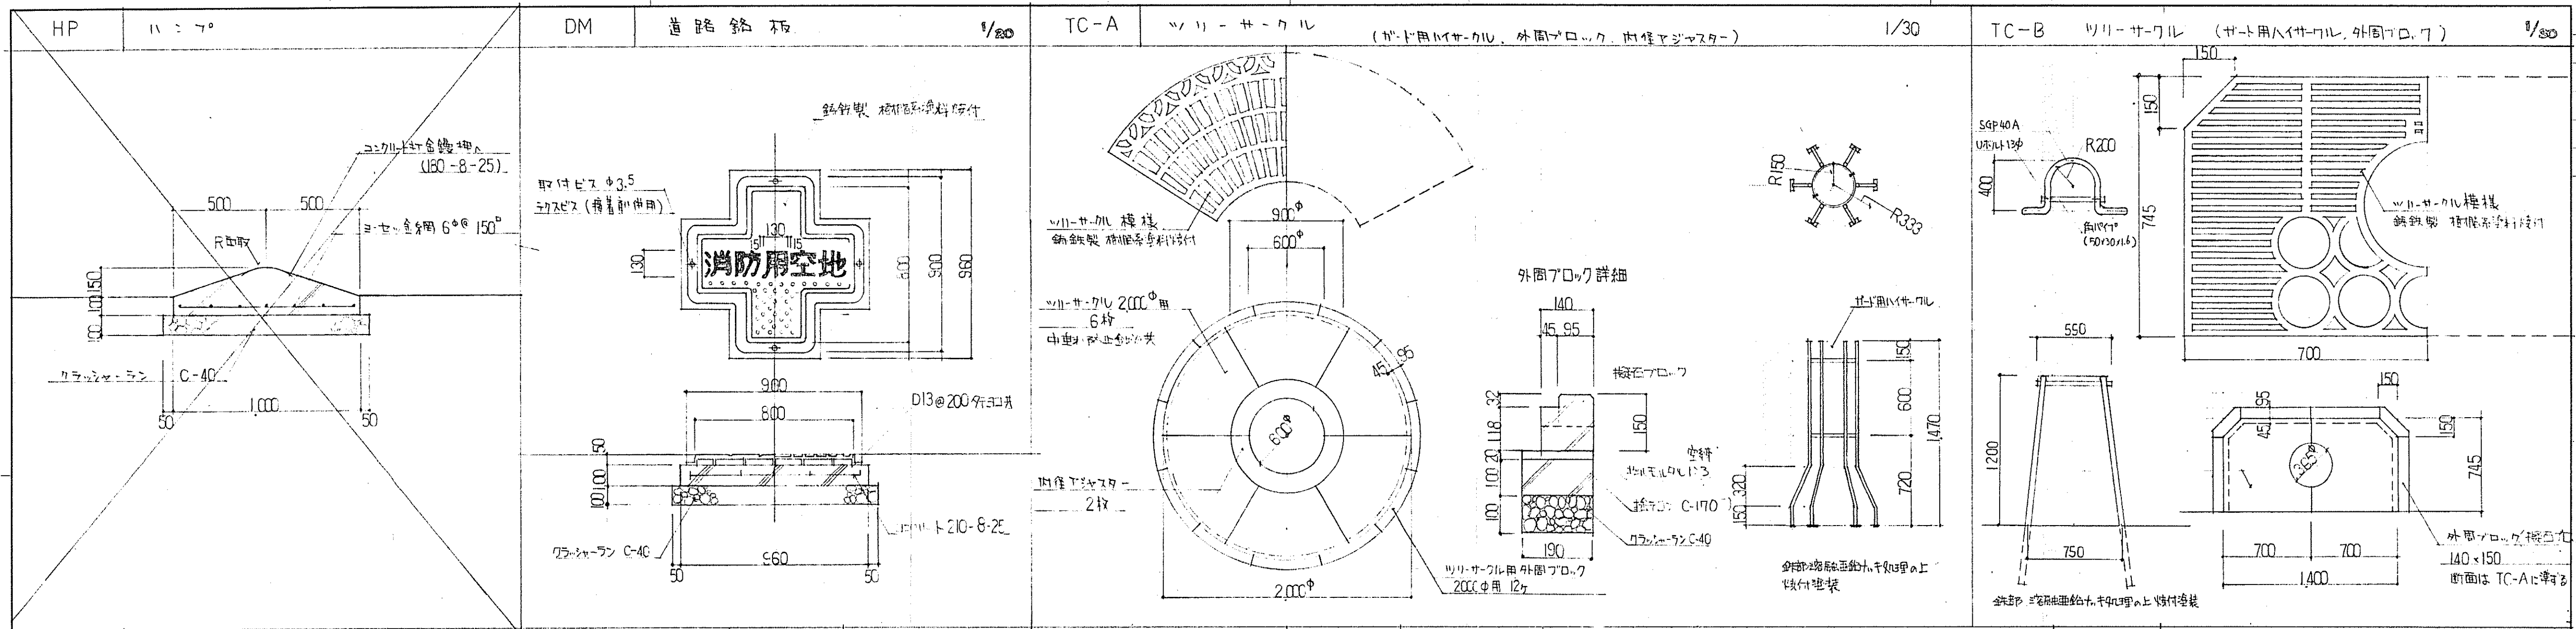


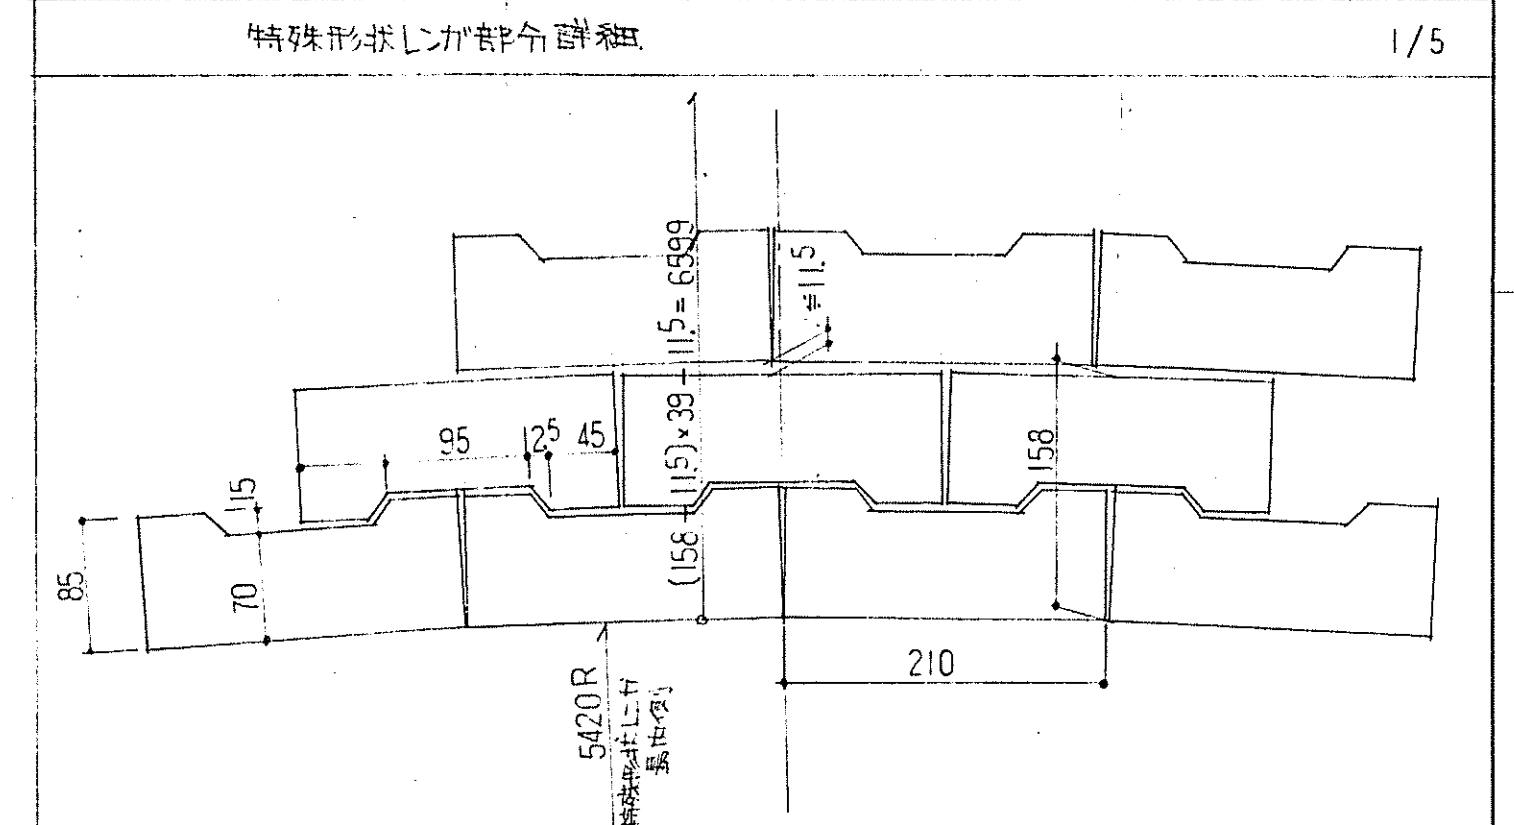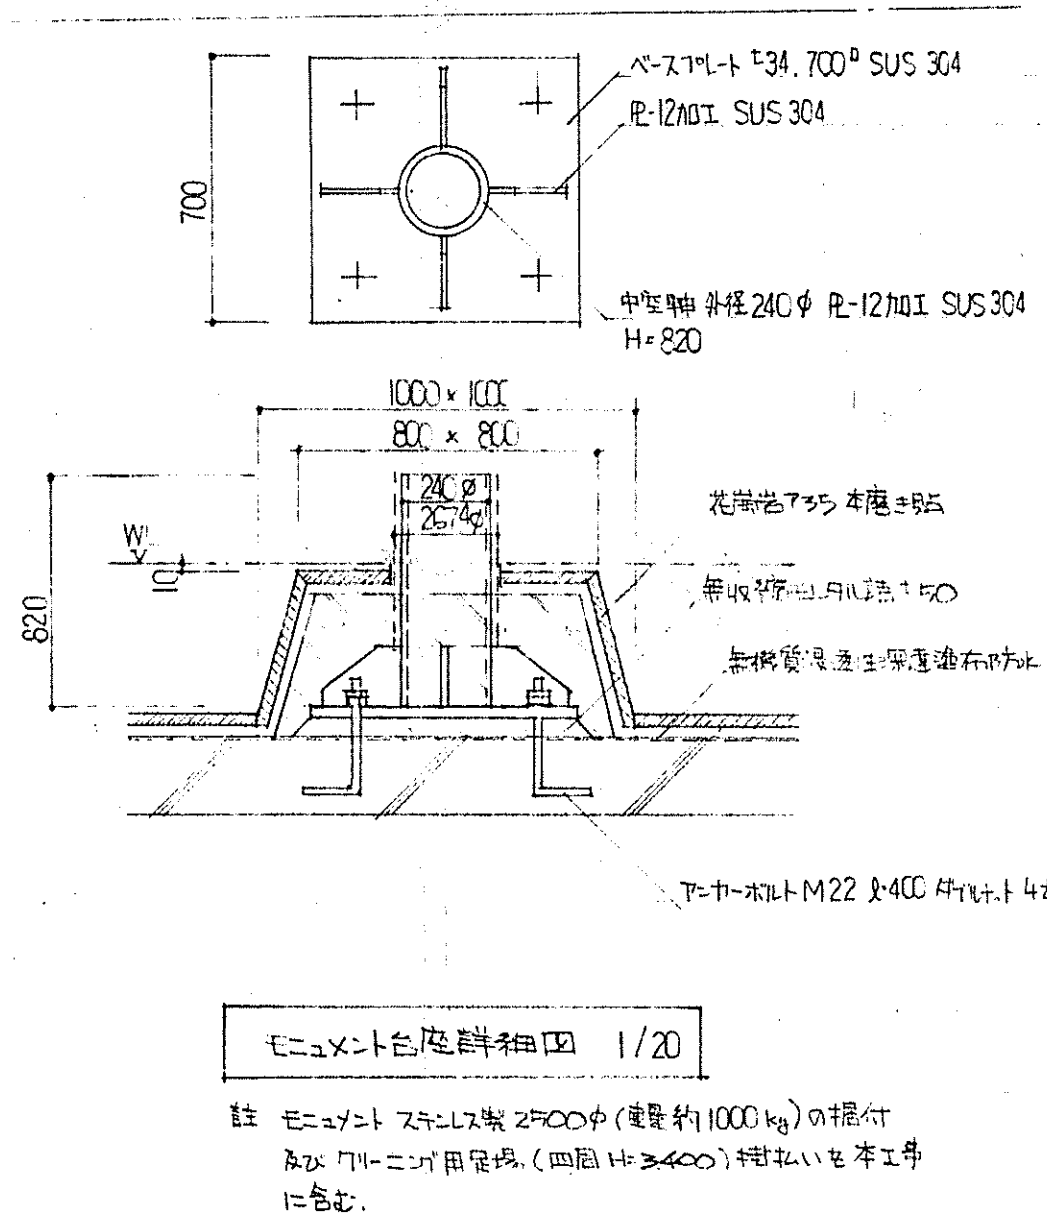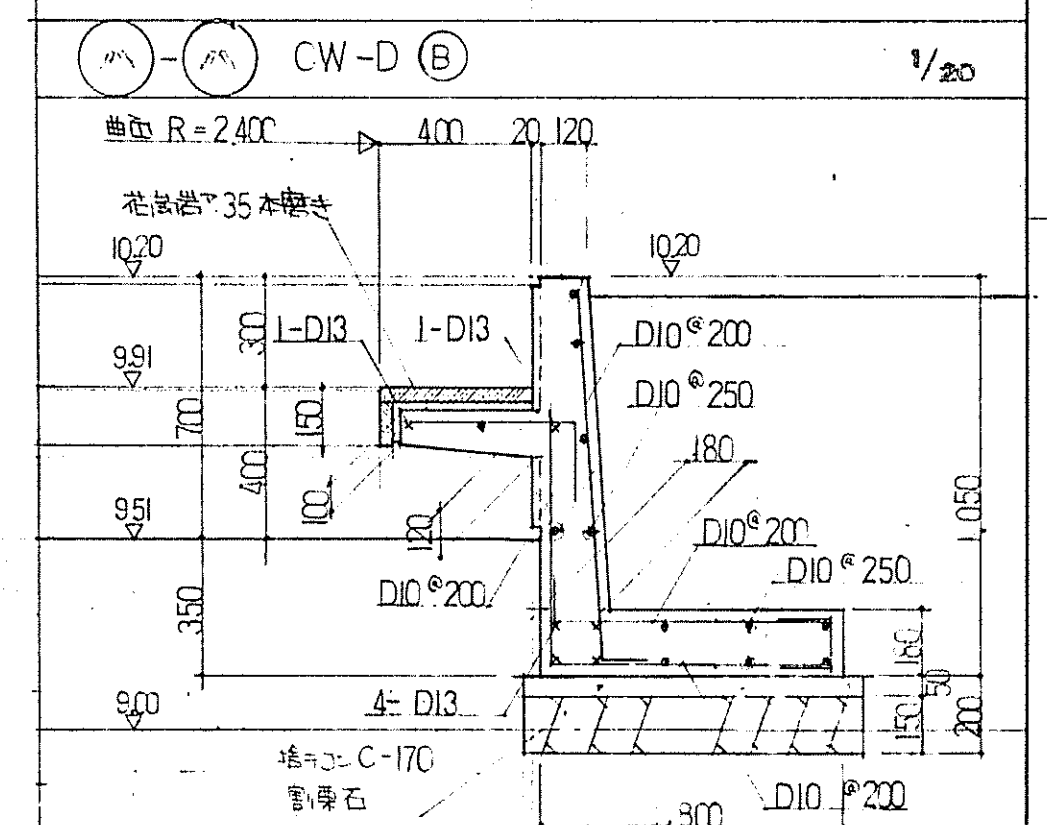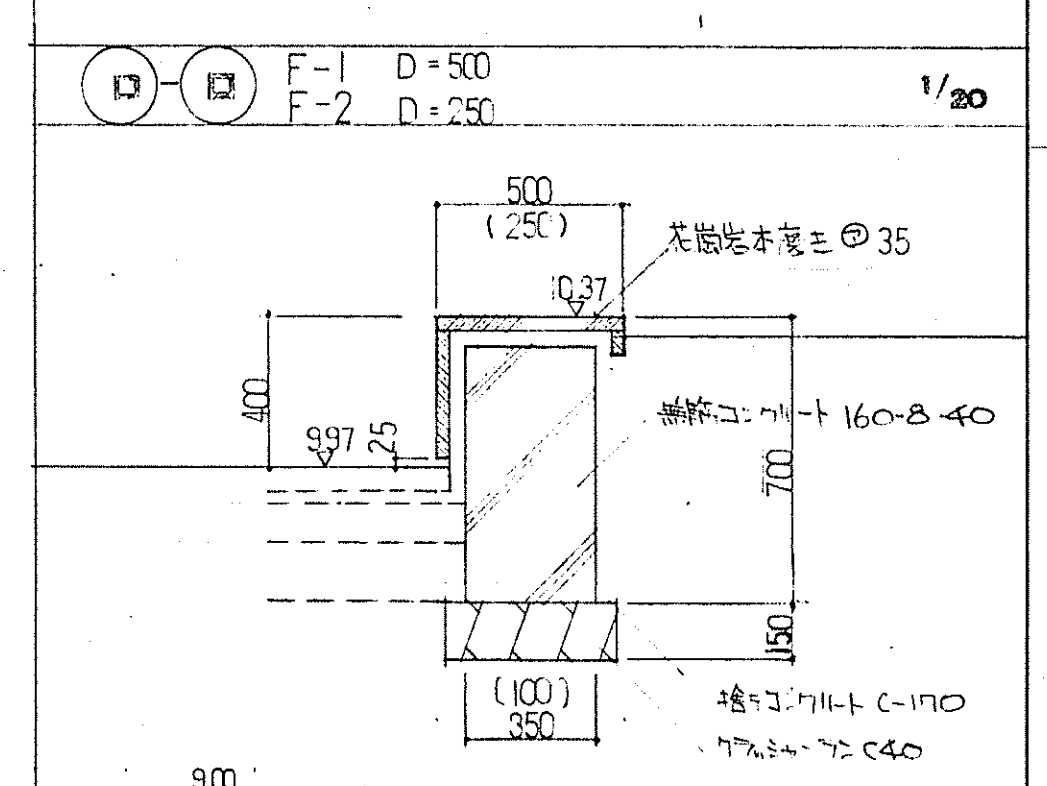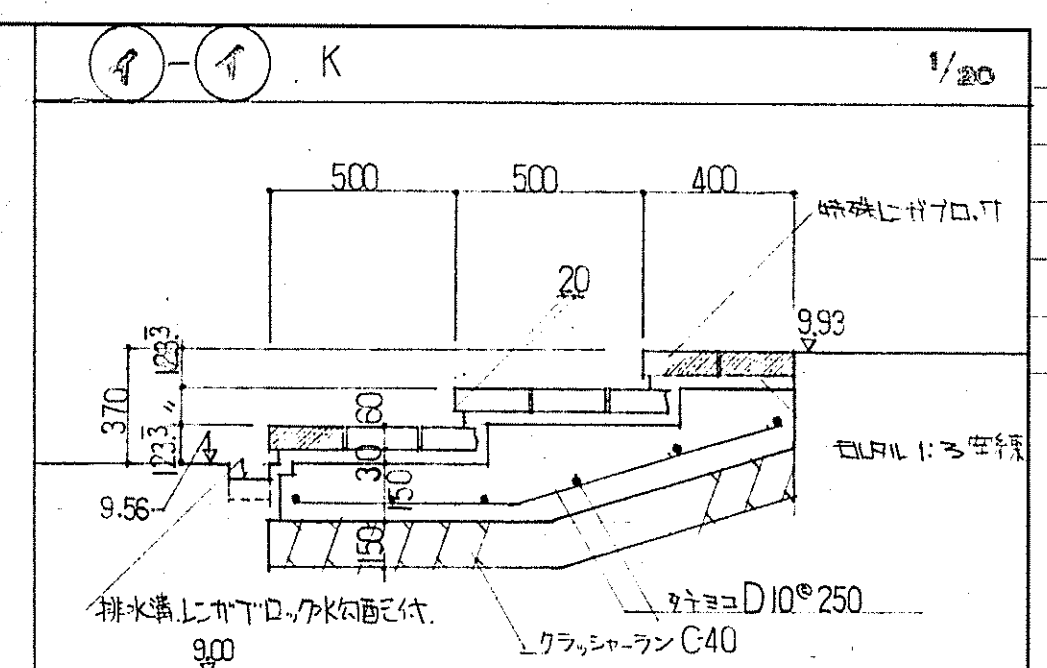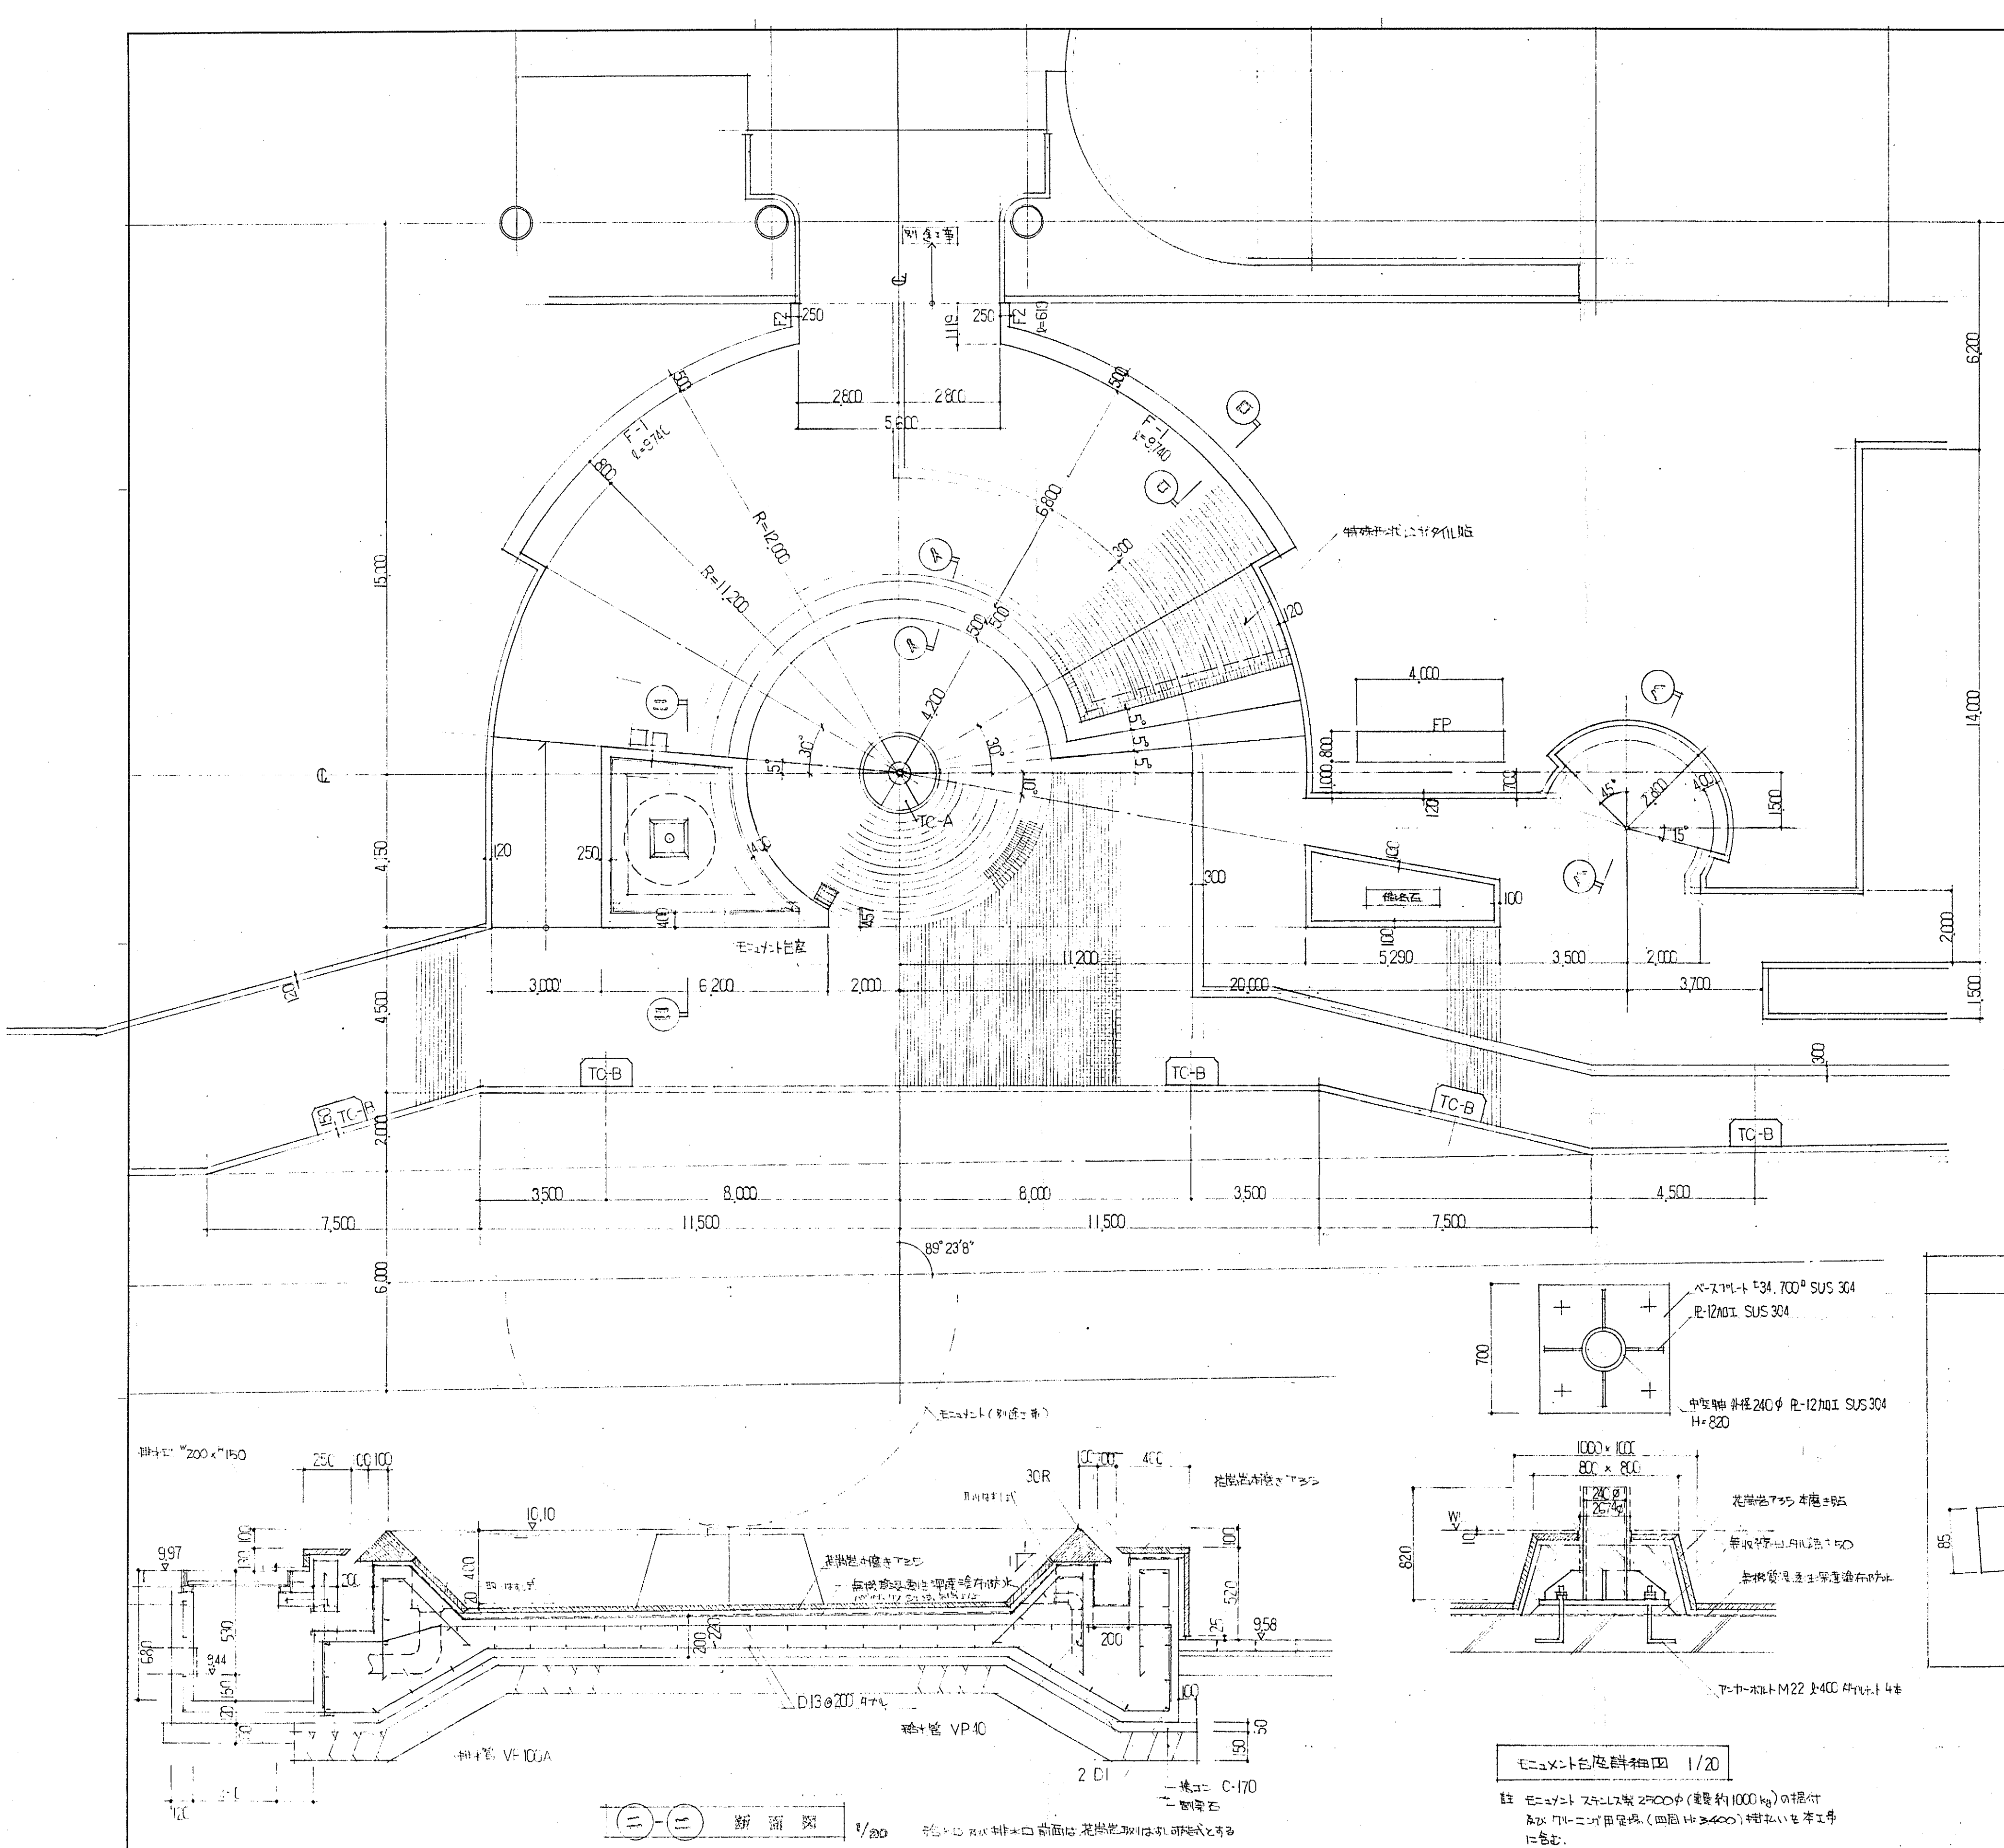

鈴鹿市文化会館建設工事	
外構工事	
ハルチャー・ブレイク 詳細図	
縮尺 1/500	
9/13	昭和 番号

 


$\frac{8}{100}$

   


- 學 日

圖面平

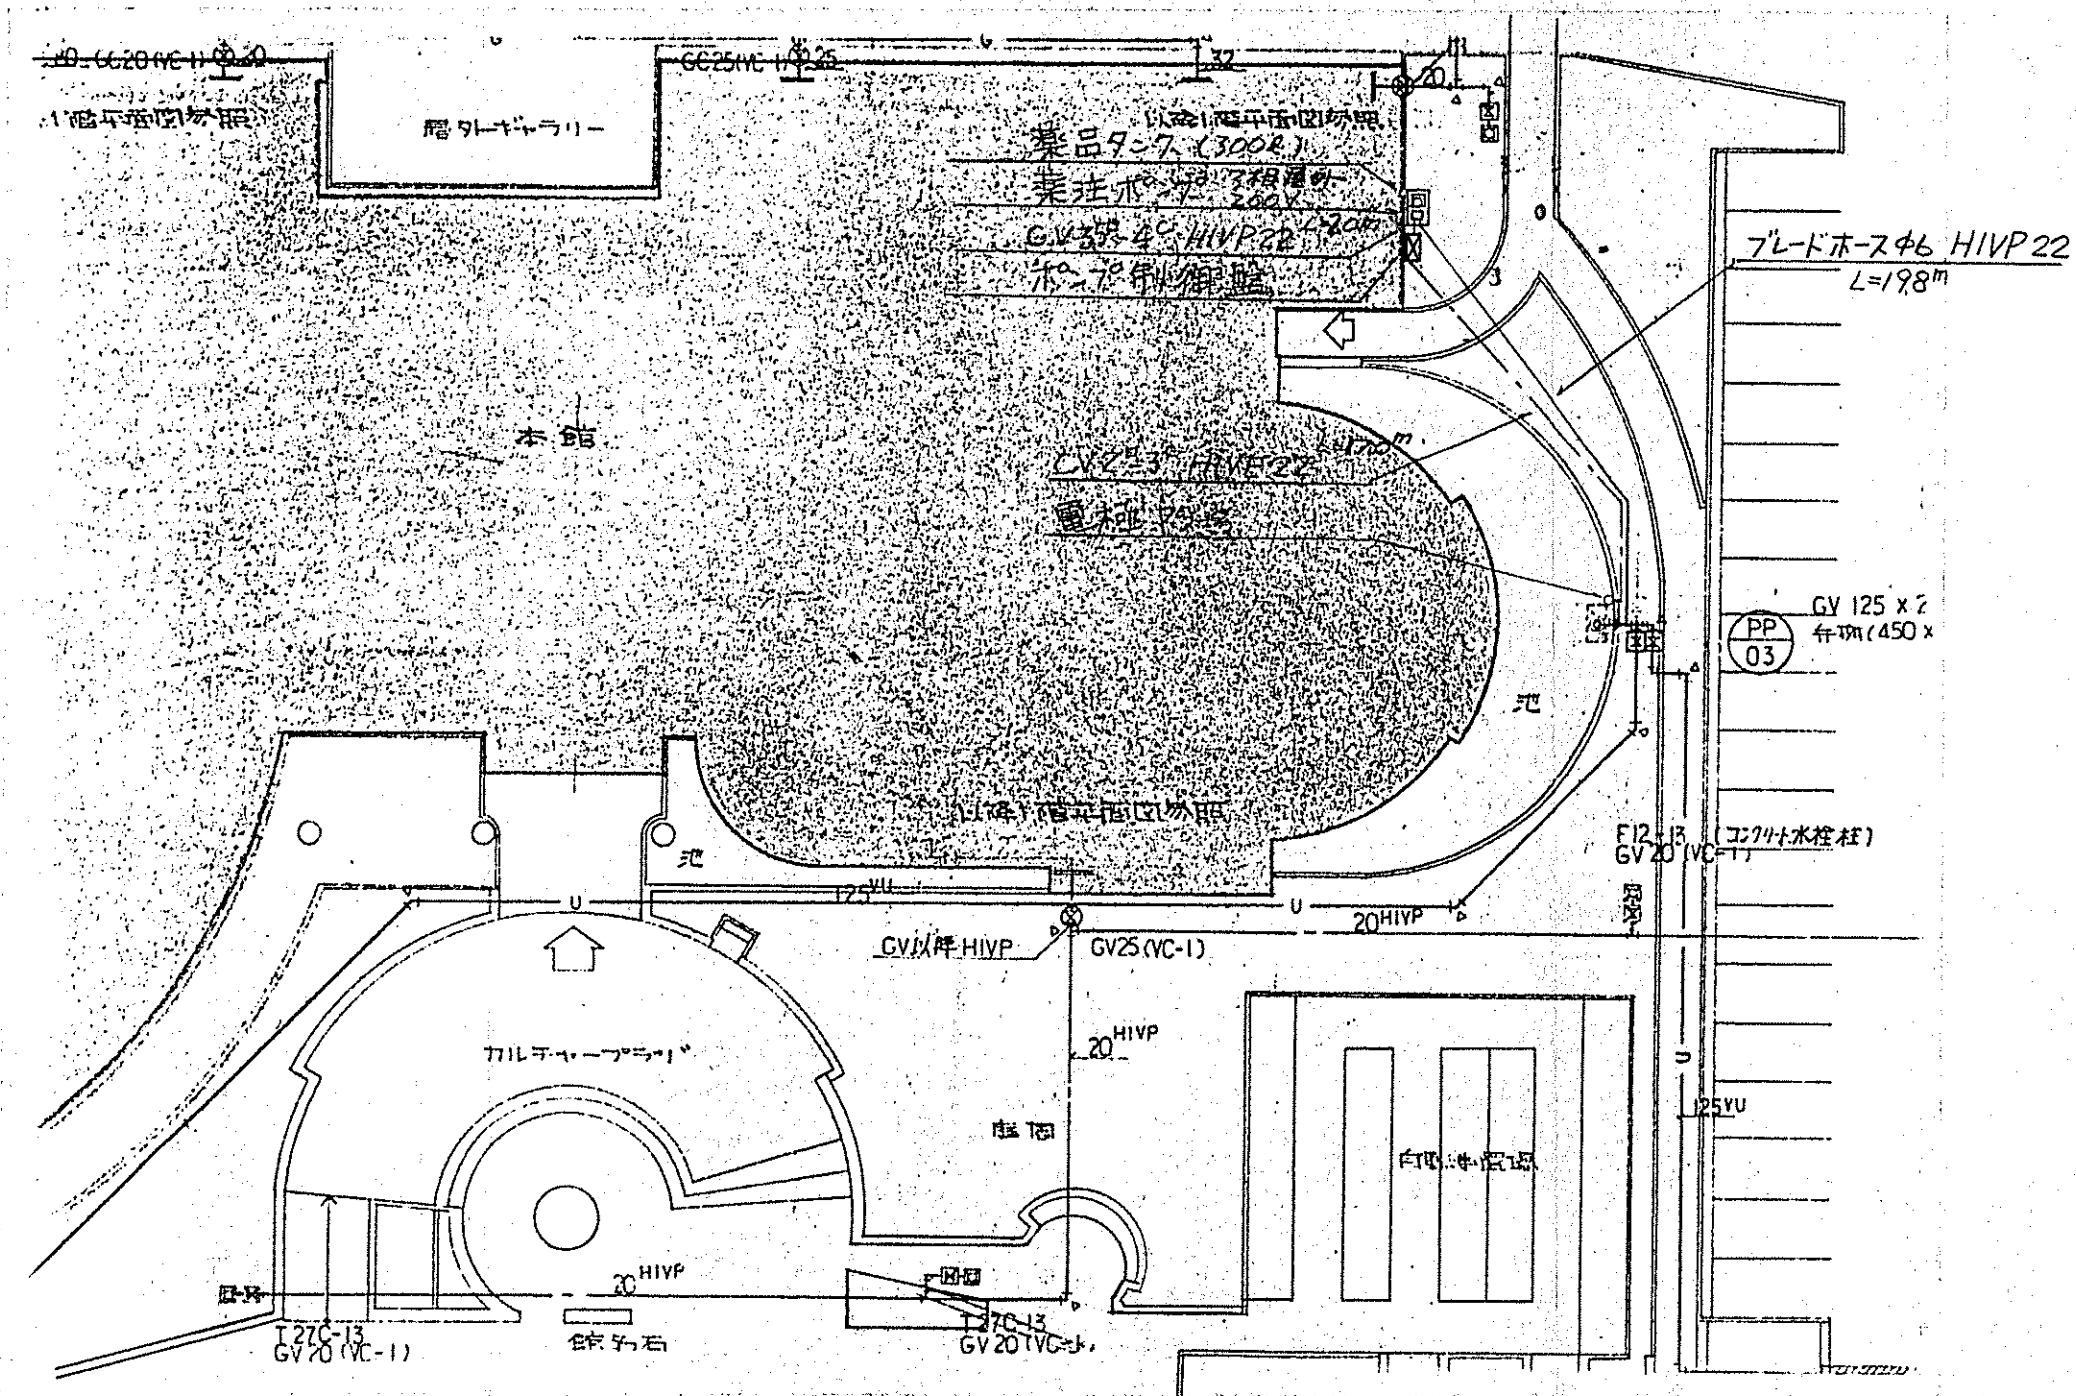


埋設管標準断面四

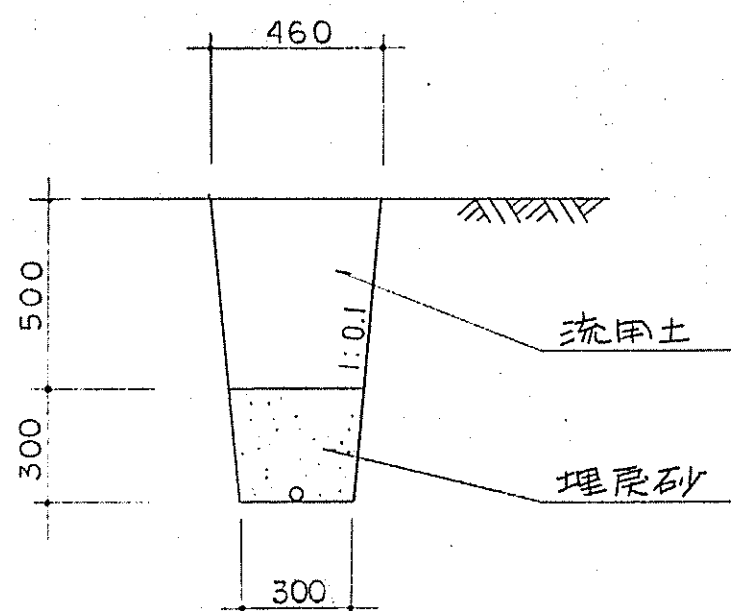

100m当り

床掘	3.04m ³
埋戻し	2.05"
" (2)	0.99"
残土処分	0.99"

葉注ポンプ及びタンク台座

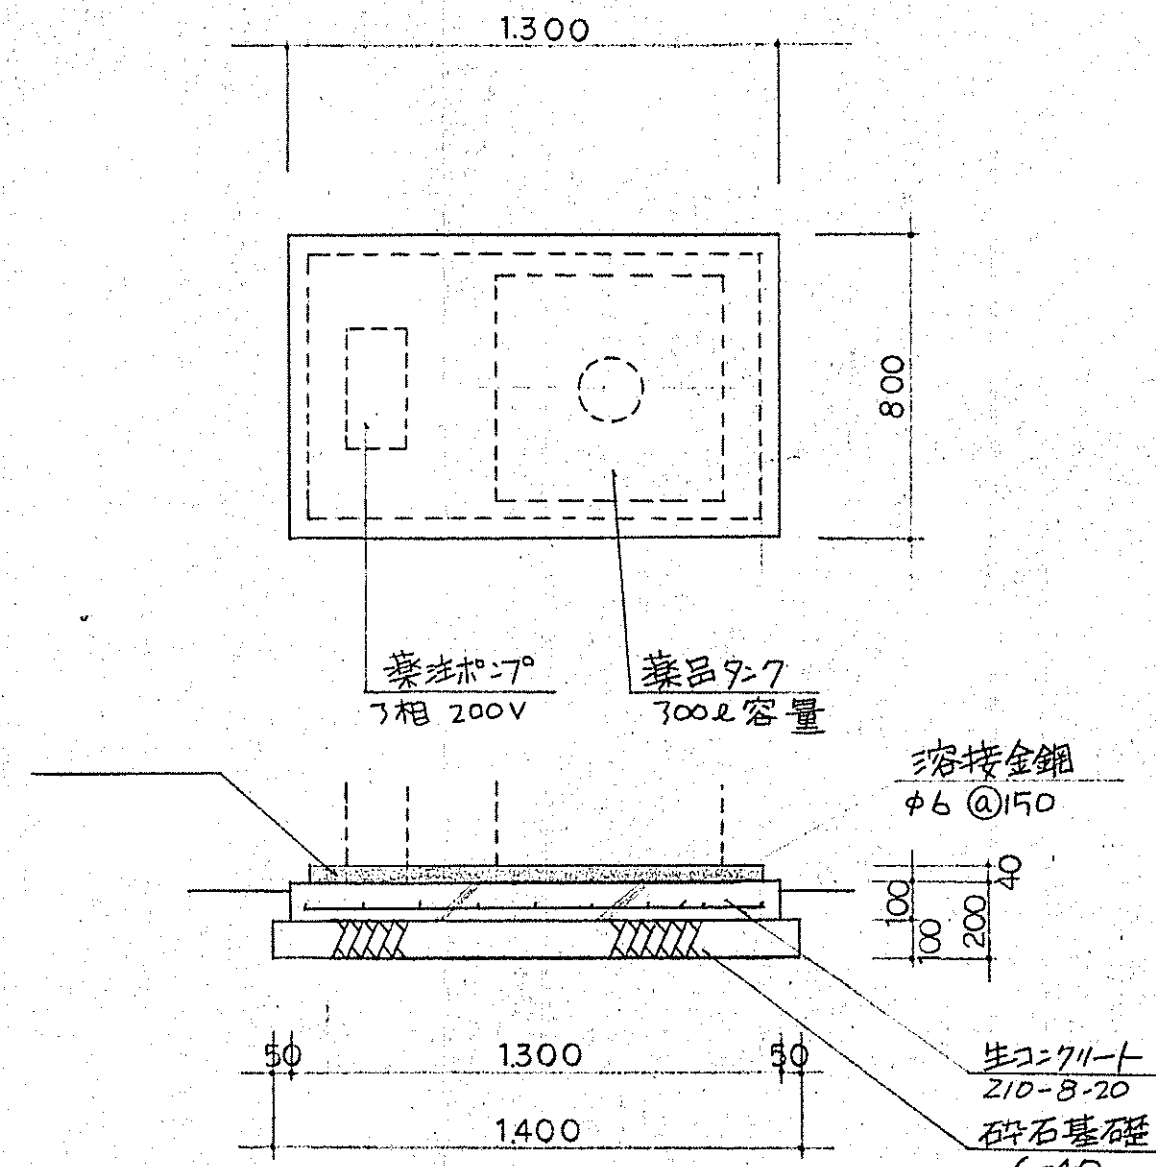


床掘	0.35 m ³	52074	0.104 m ³
埋戻	0.14 "	埋戻	0.42 m ³
成坑分	0.21 "	卷揚機	0.84 "
成坑埋戻	0.126 "		


渠注設備數量計算

床掘	$0.304 \times 190 + 0.35 = 6.1m^3$
埋良	$0.205 \times 190 + 0.14 = 4.0''$
教以分	$0.099 \times 190 + 0.21 = 2.1''$
聯砌	$0.099 \times 190 = 1.9''$
君地基礎	$= 0.13''$
生以十	$= 0.10''$
型杆	$= 0.42m^3$
添機油	$= 0.84''$

ホニノ制御盤

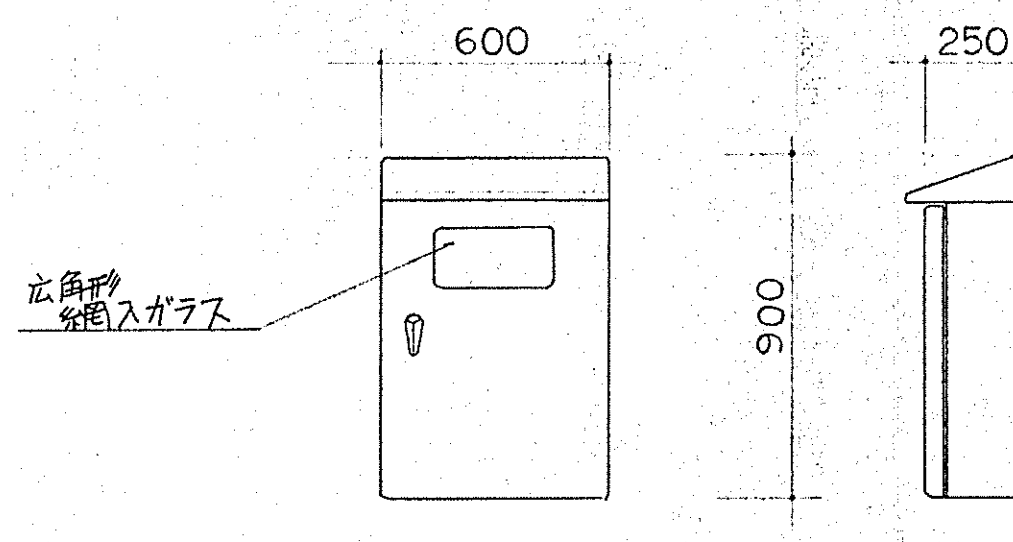


操作系統四

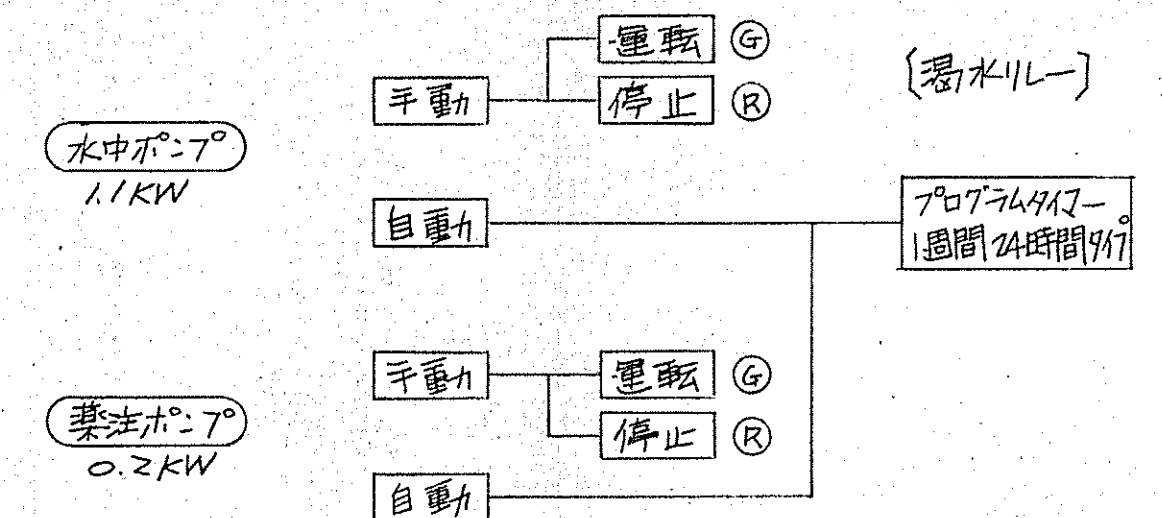

米窓付屋外用壁掛形
屋根付水切防水構造
板厚 2.3^{cm} × ラミン焼付塗装

工事名	鈴鹿市社会館外構工事		
施工場所	鈴鹿市 五条町 字		
工種	池工	年度	61
名称	工 法 		
縮尺	四角四六	番號	13/13
設計月日	設計	検算	
鈴鹿市都市計画部 都市計画課			

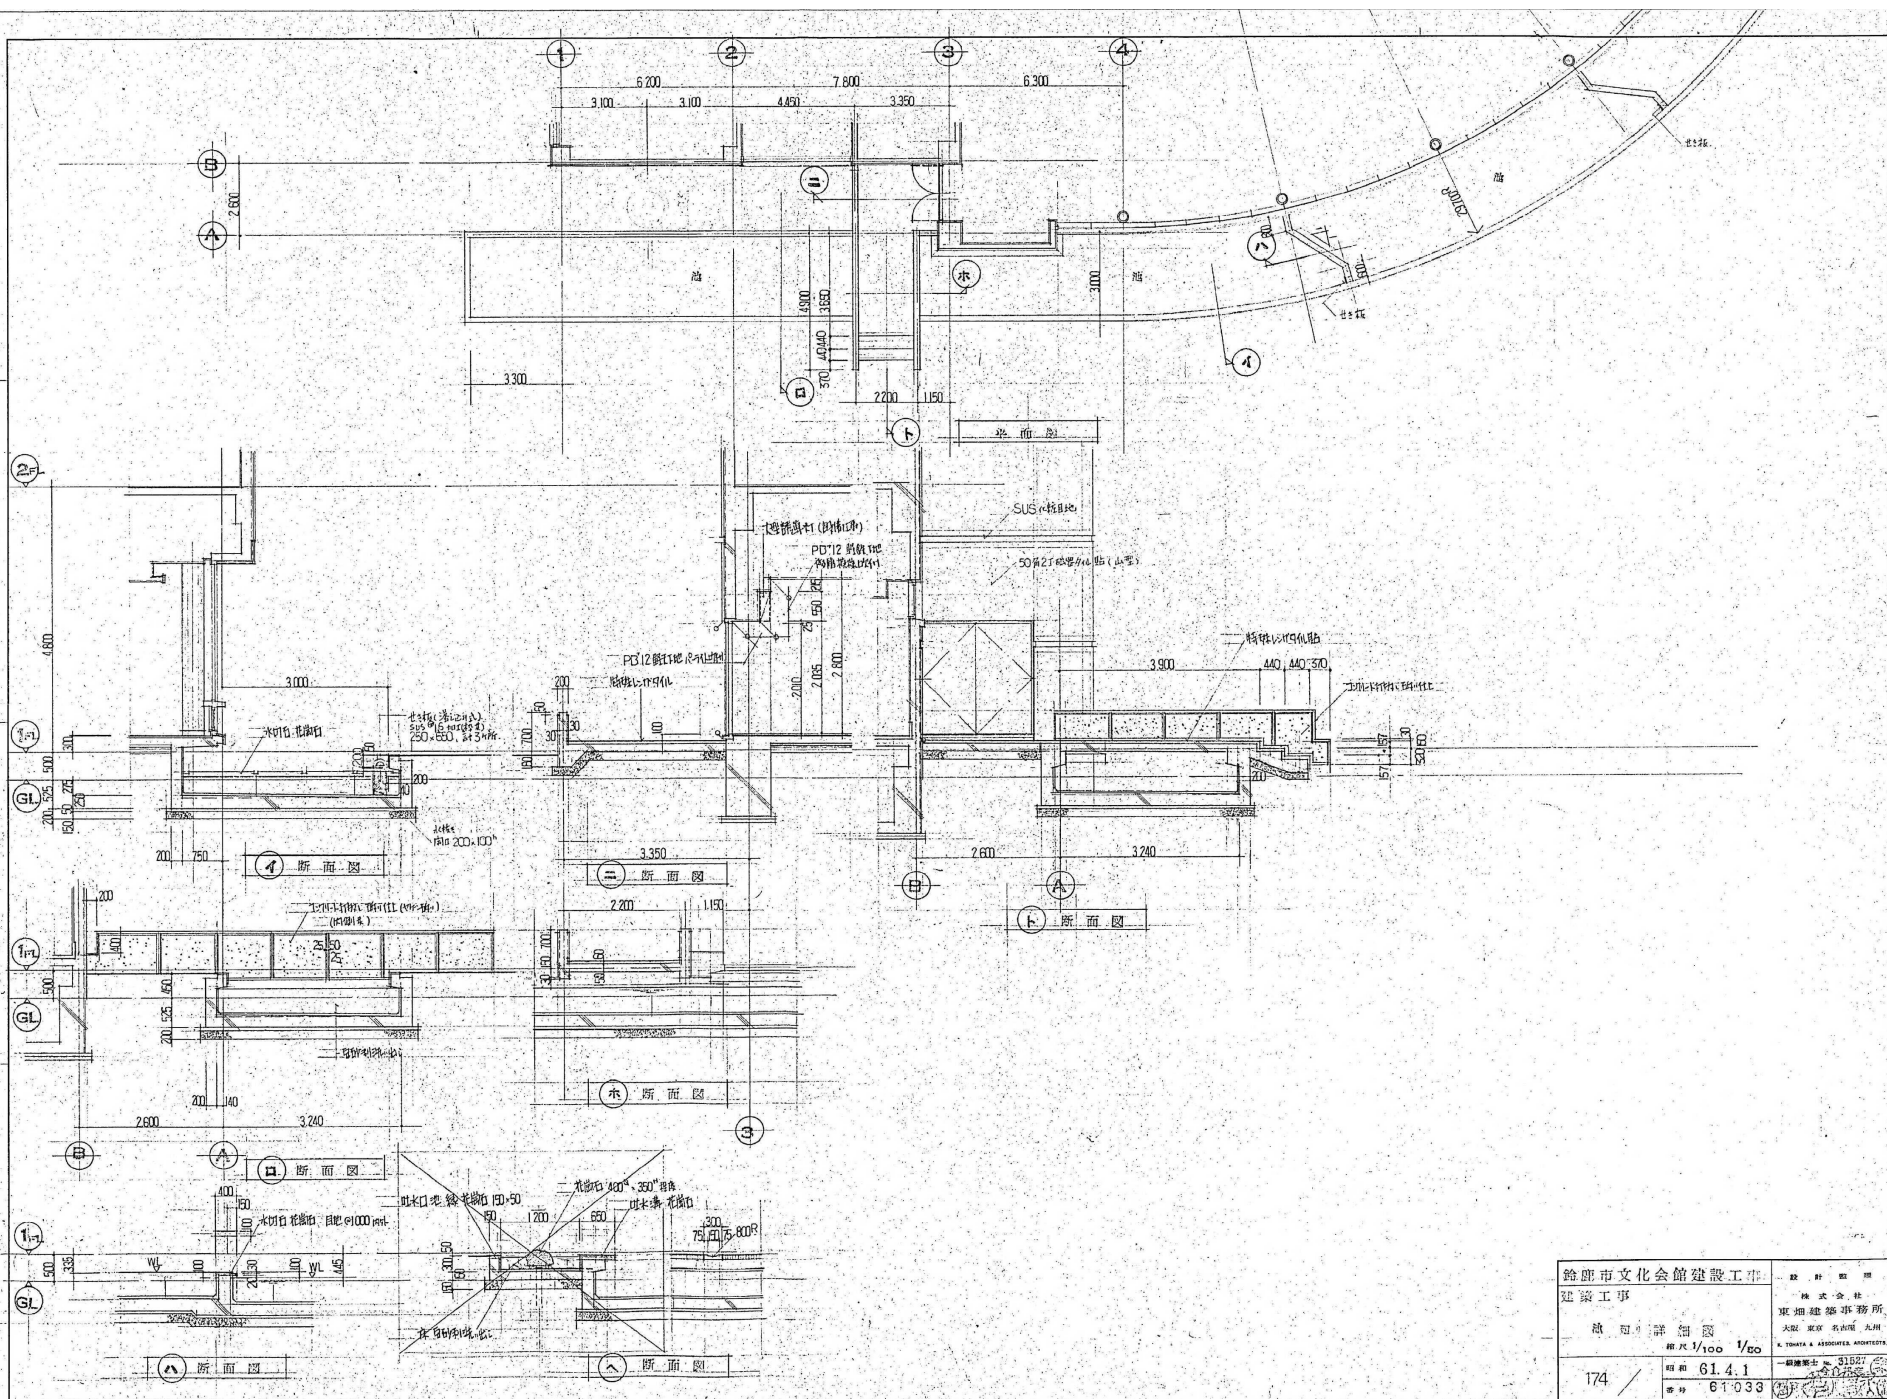

鈴鹿市文化会館建設工事		設計図
建築工事		株式会社 東海建築事務所 大塚 康平 代表取締役 K. TAKA & ASSOCIATES ARCHITECTS
図面詳細図		図面番号 61.4.1
縮尺 1/100 1/20		一級建築士 31507
174	昭和 61.4.1	番付 61-033